


# INDIVIDUAL PROJECT


PALETTE Studio



NORTH PARK

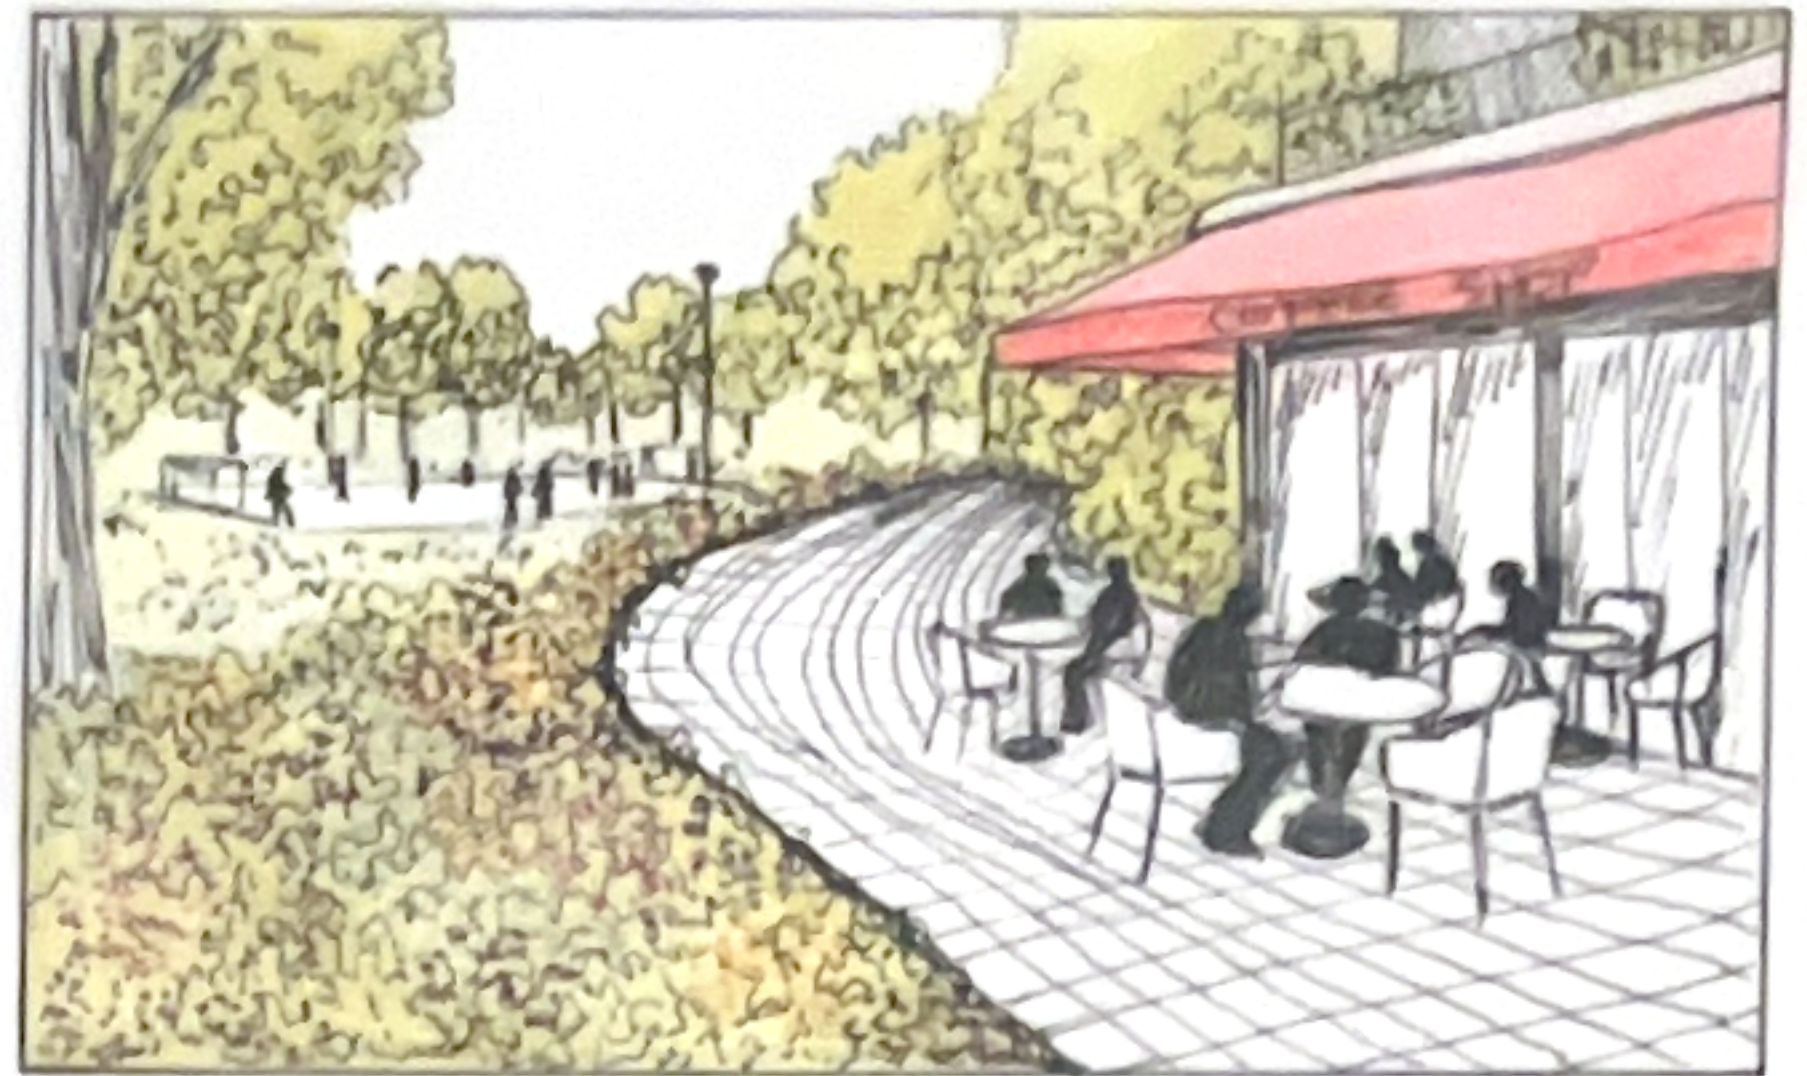


SOUTH PARK

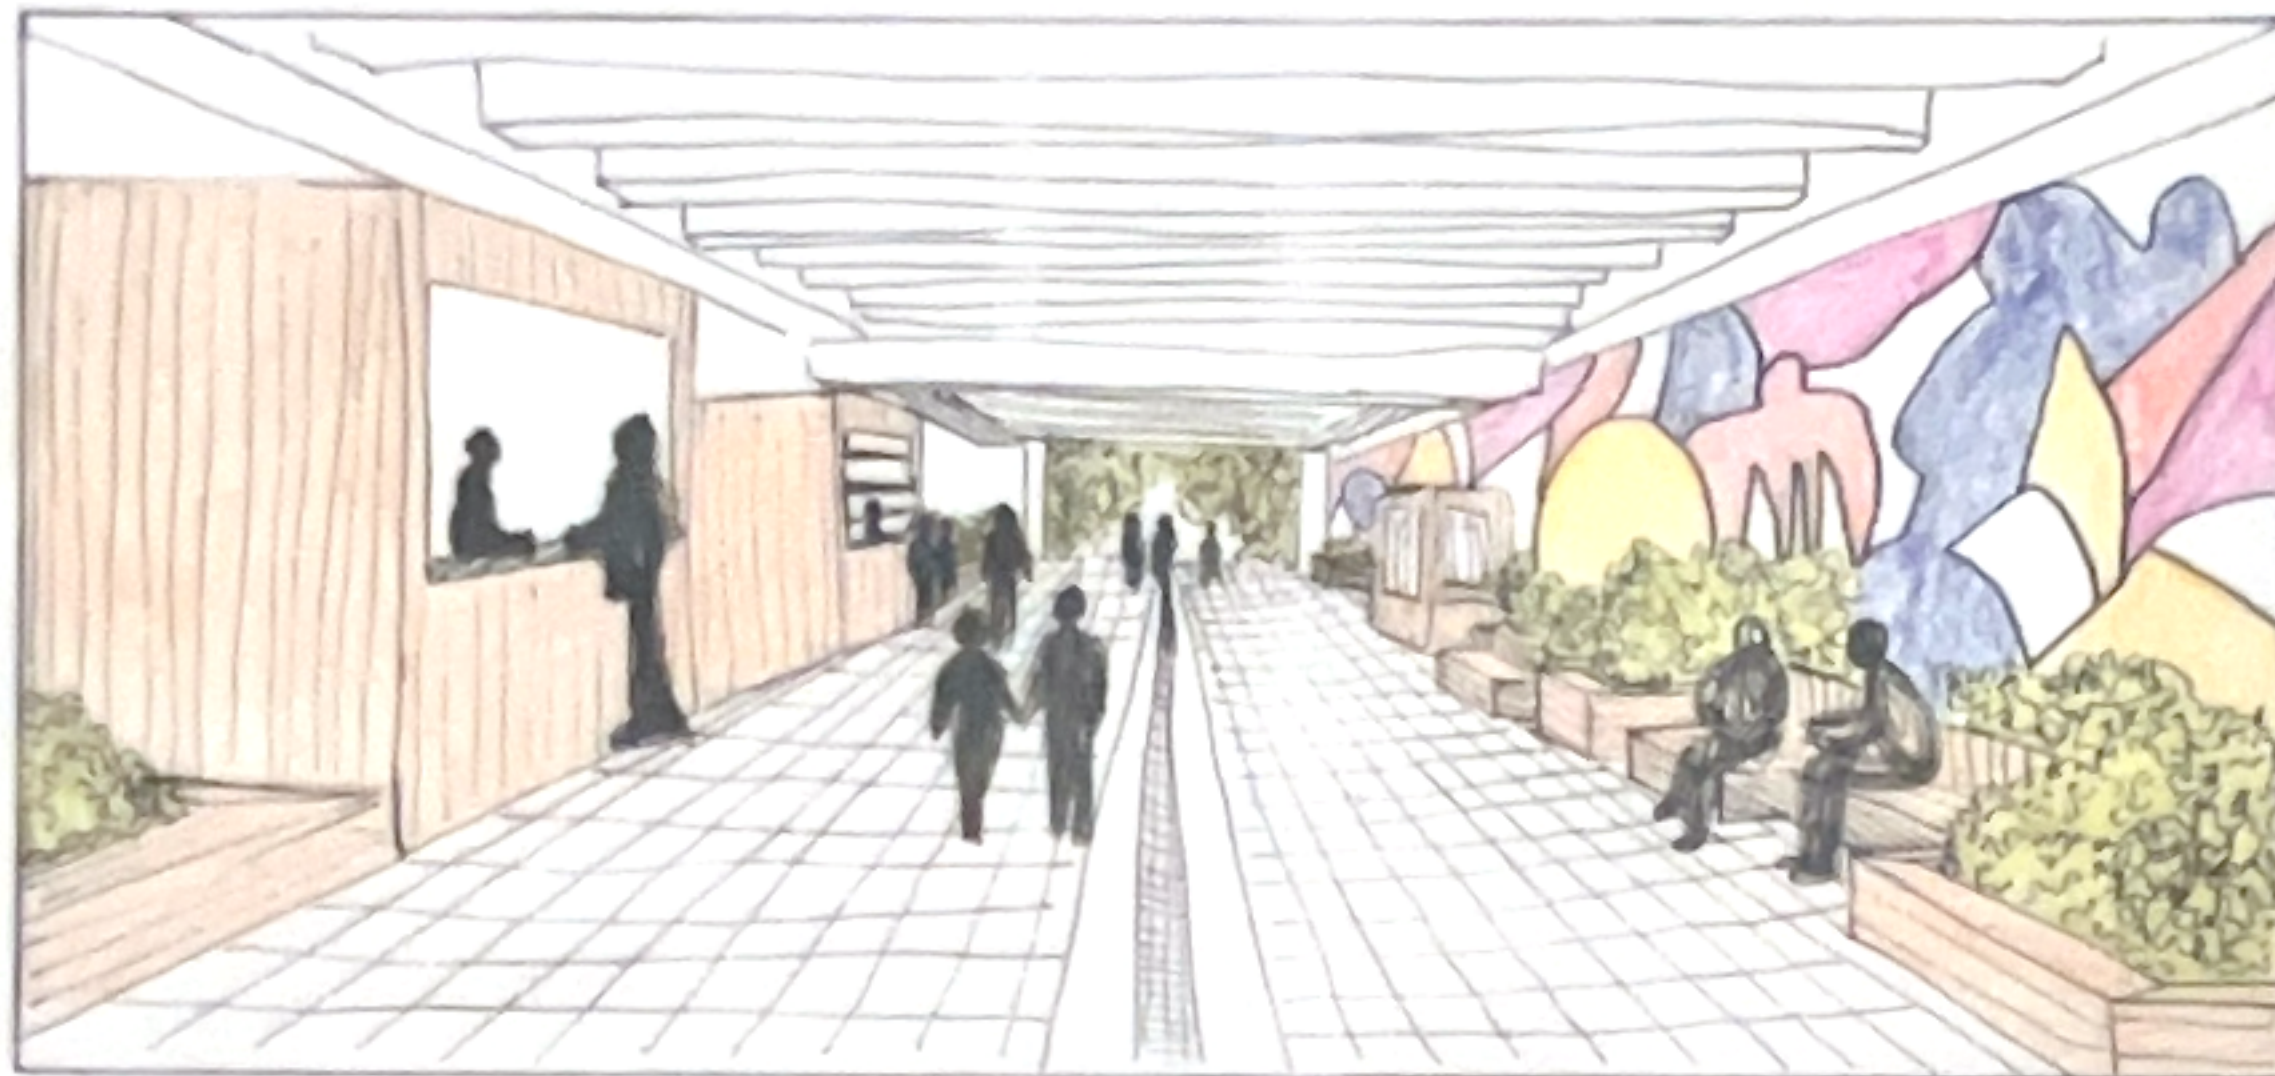


UNDER HIGHWAY


SECTION AA'  
Scale: 1/1500

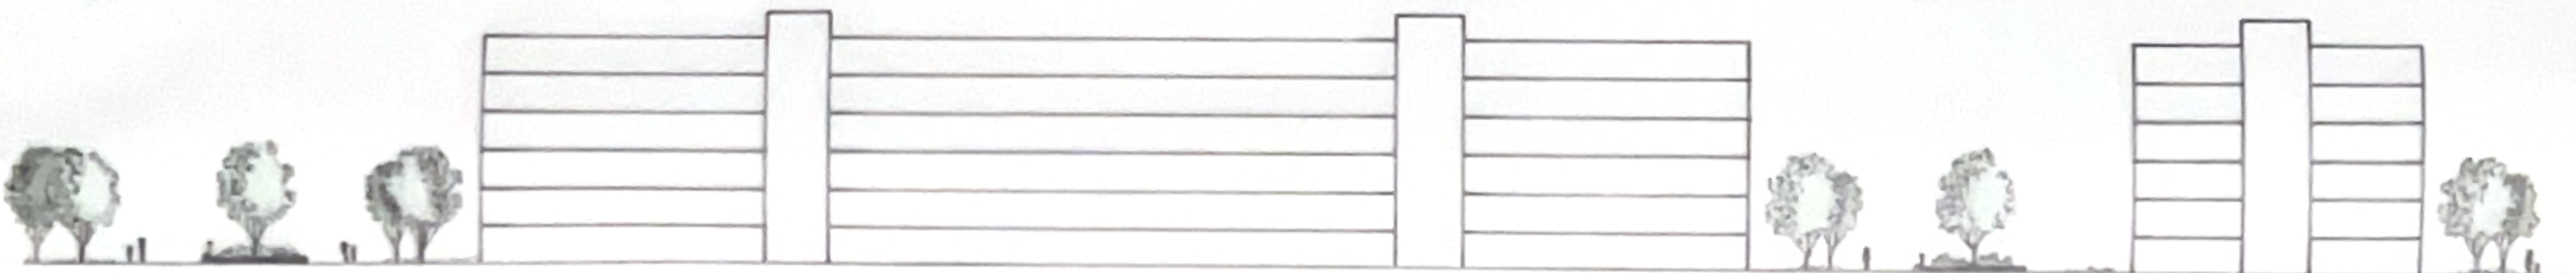

SECTION BB'  
Scale: 1/1200

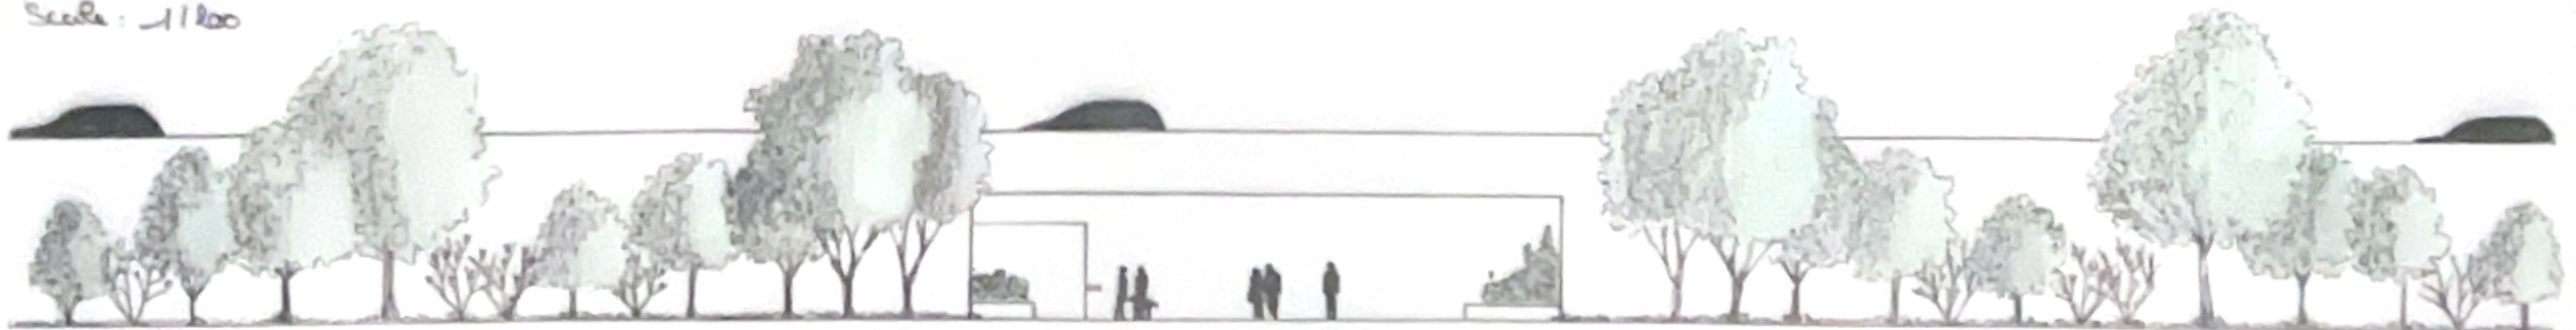

SECTION CC'  
Scale: 1/1200

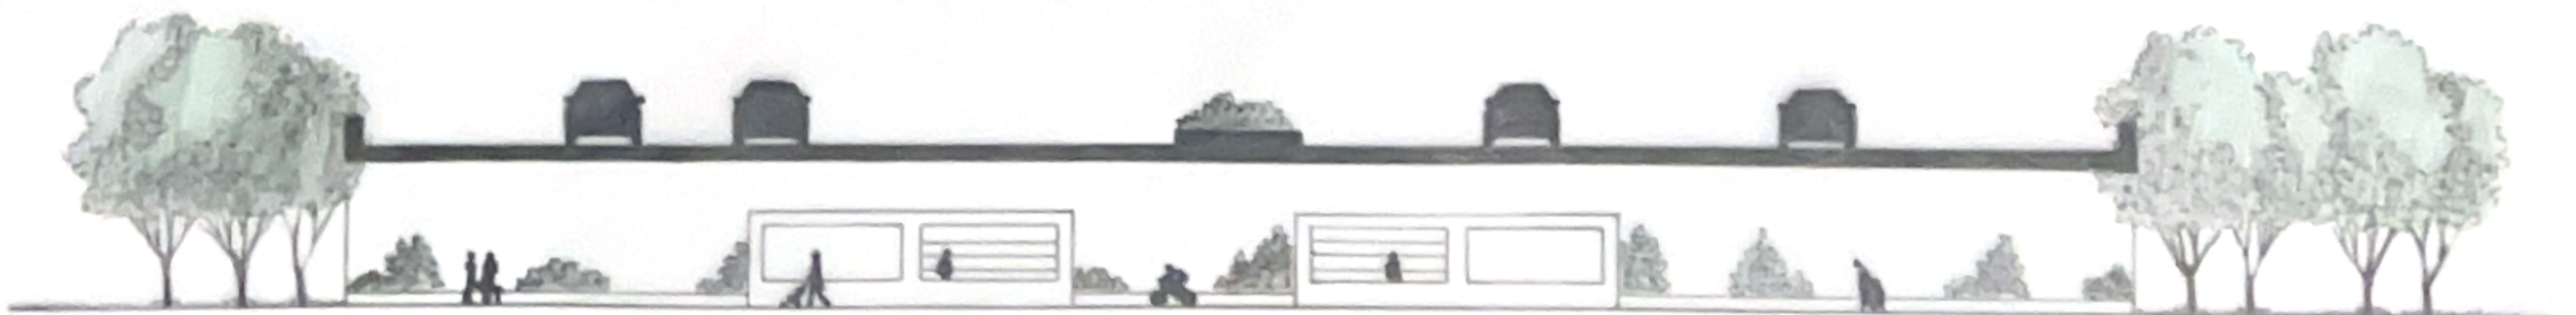

SECTION DD'  
Scale: 1/1200

