



E 1:2000

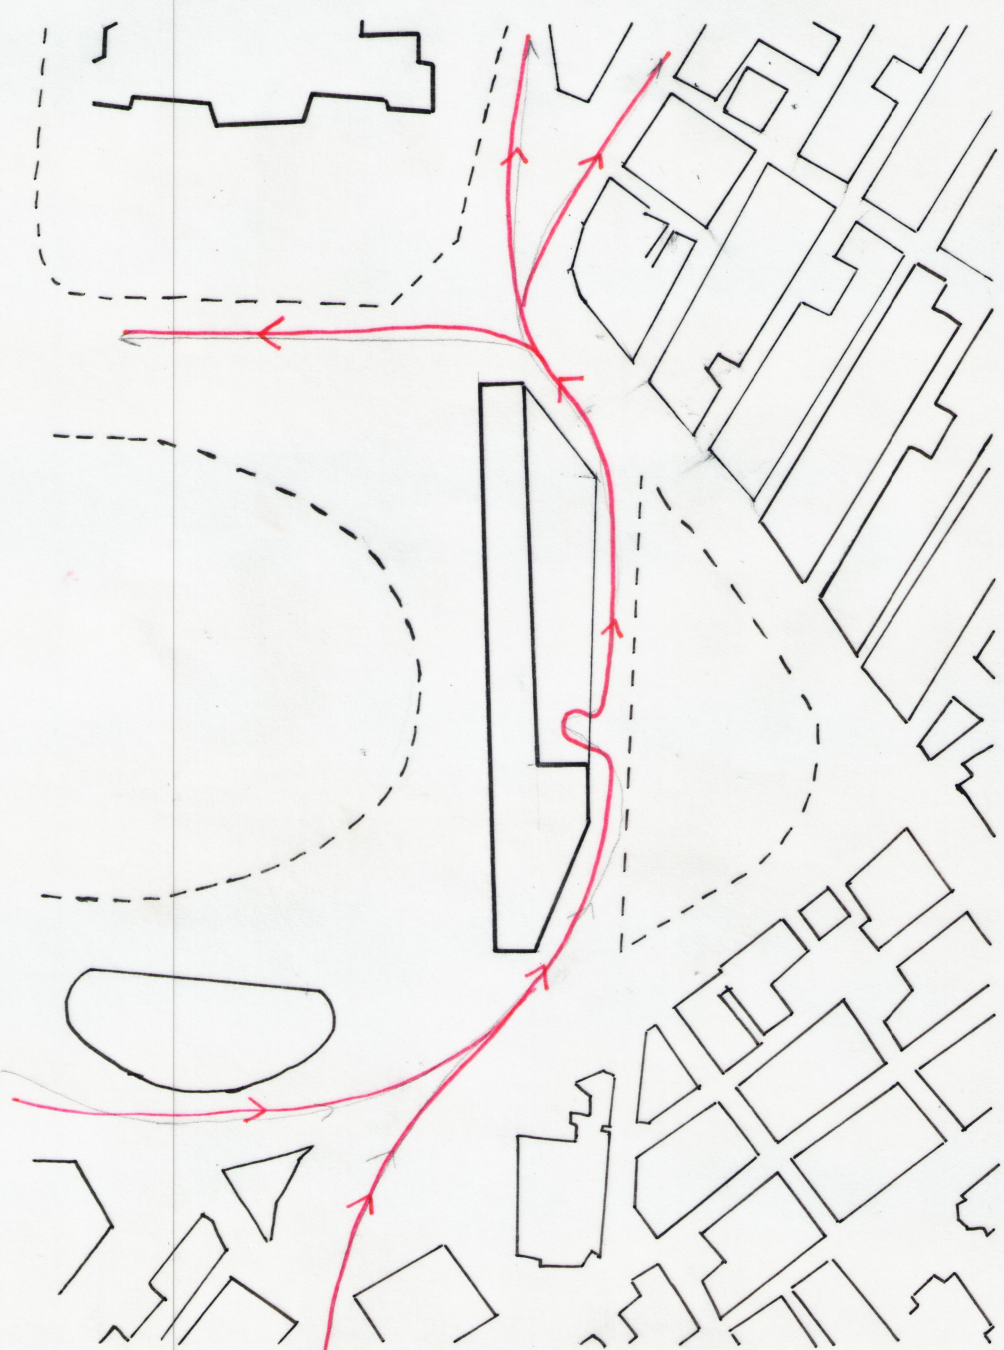

E 1:2000

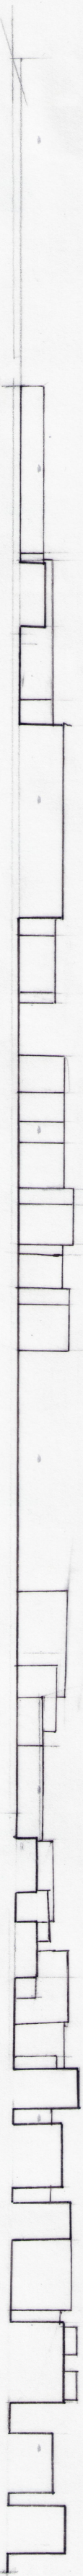

E 1:2000

ALICIA Ma ESCALERA MESIAS
MARTA ALCANTARA MORAL