




Coupe AA' - 1/1000

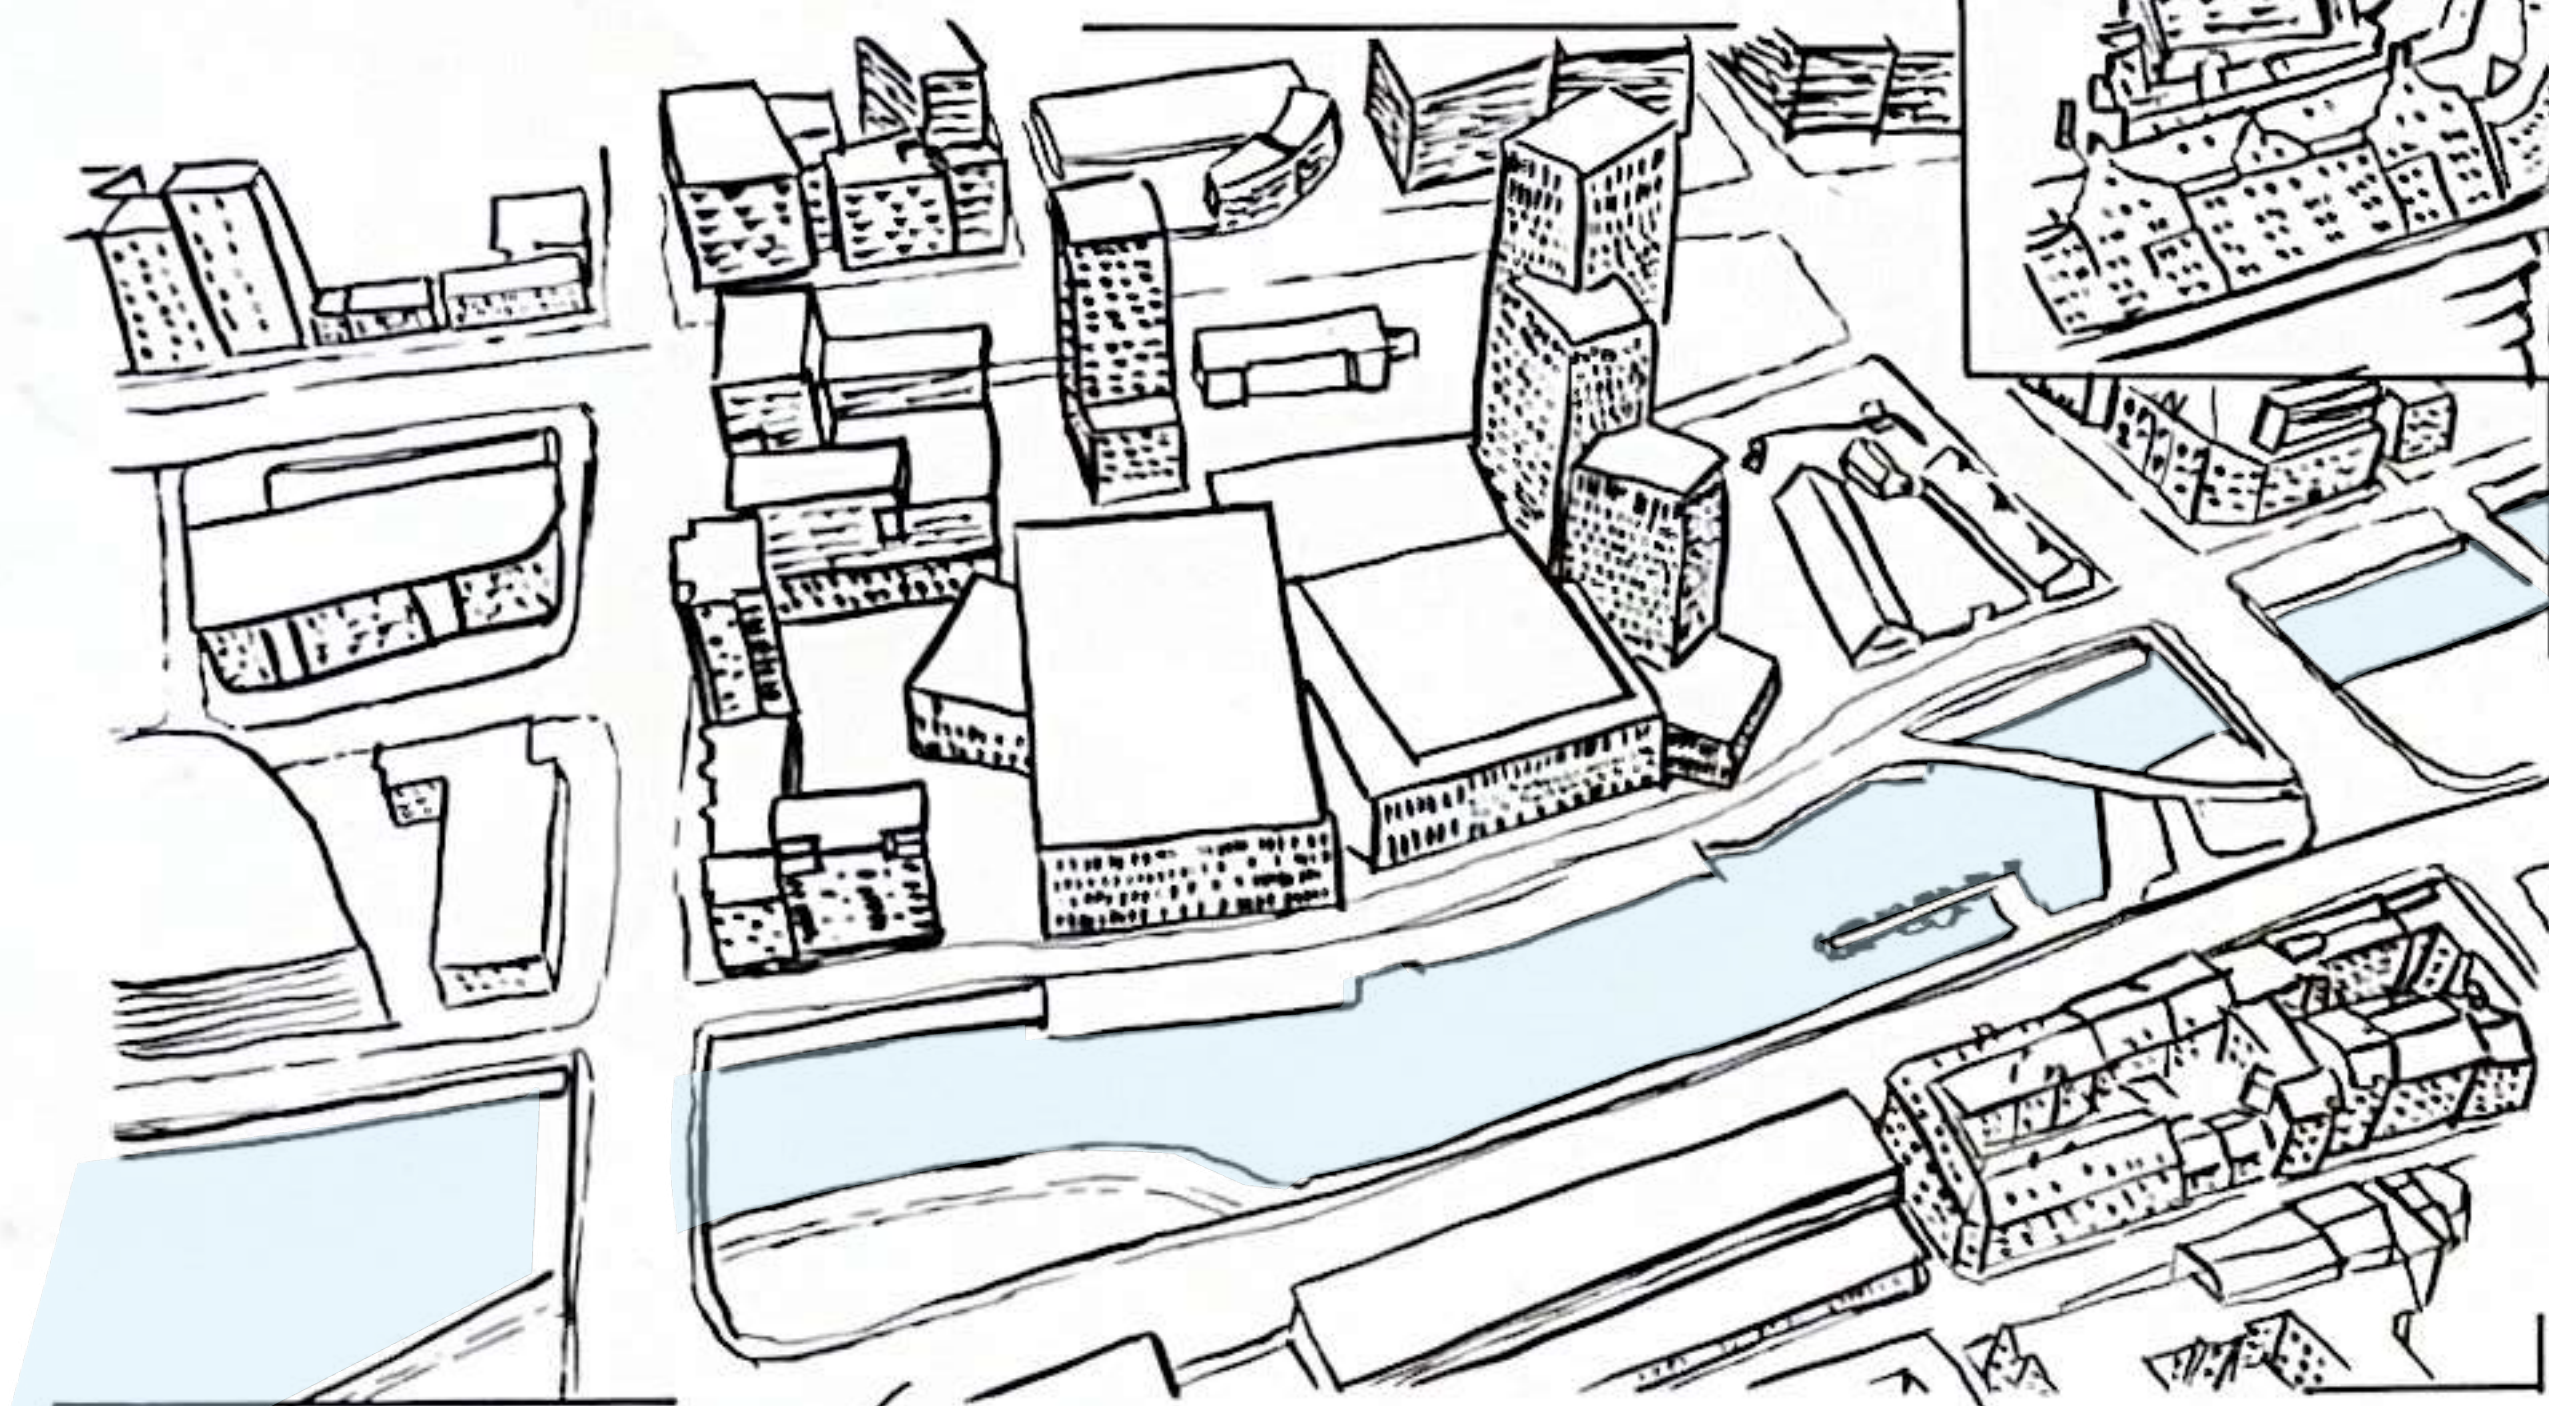

Coupe DD' - 1/1000

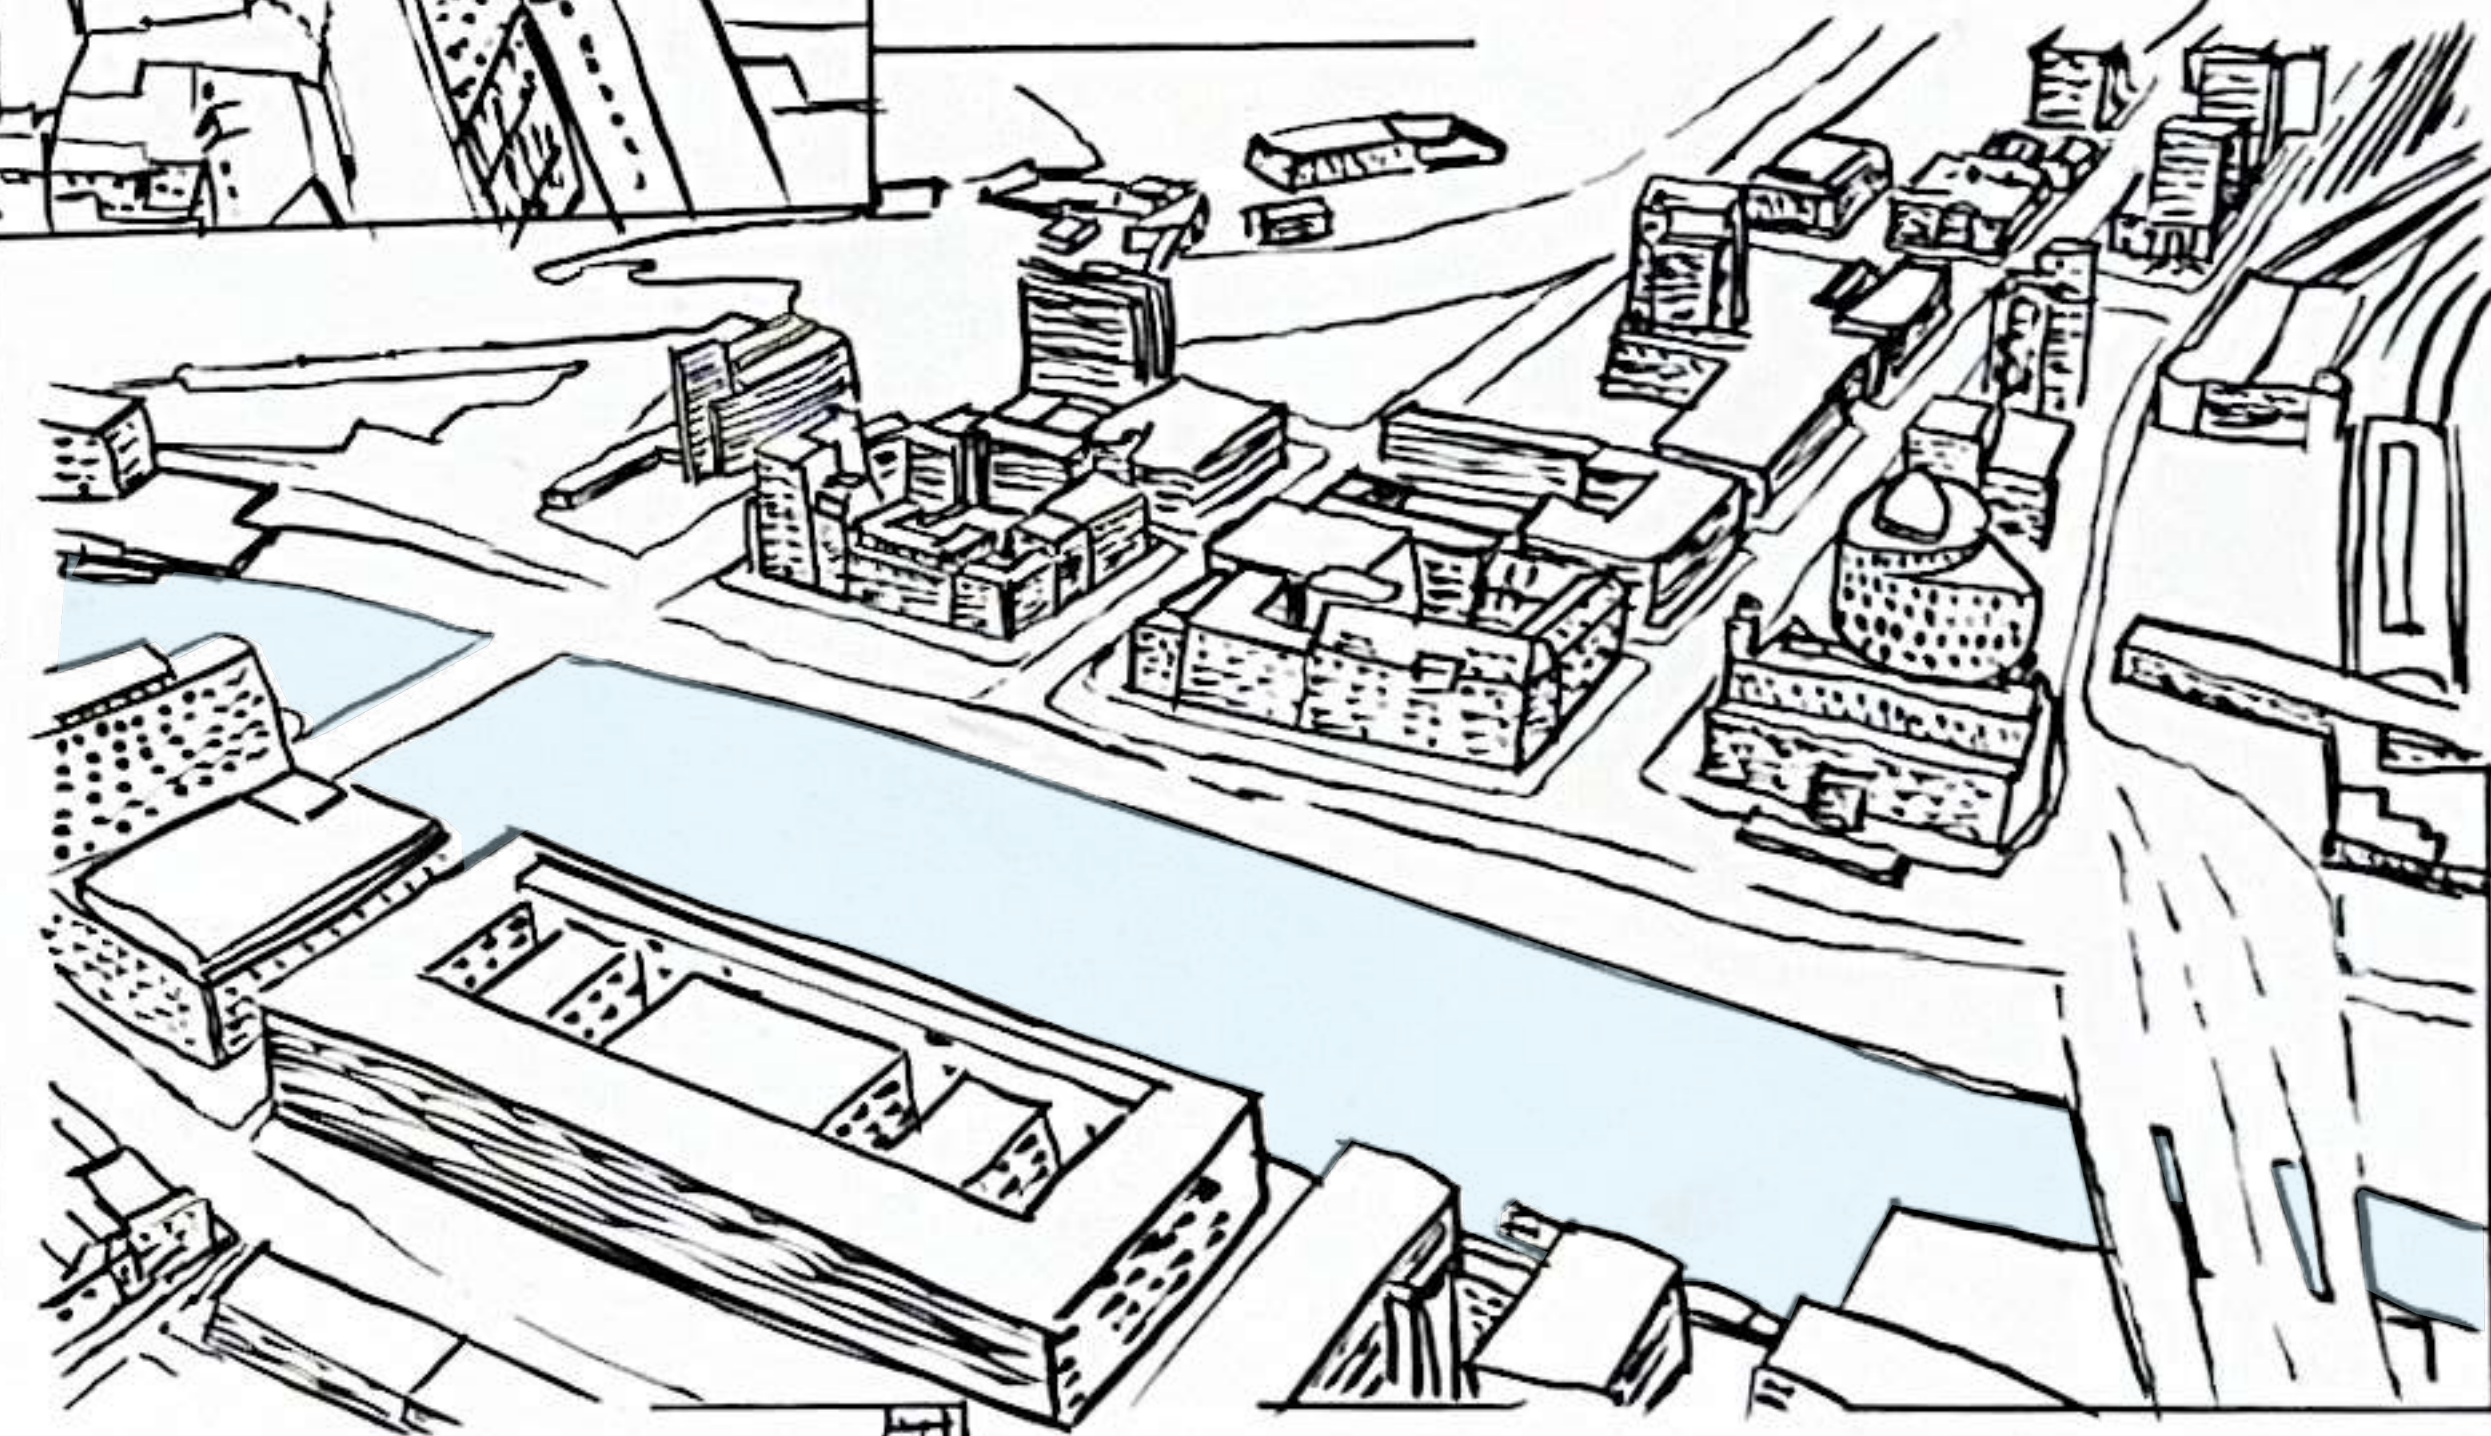

Coupe BB' - 1/1000

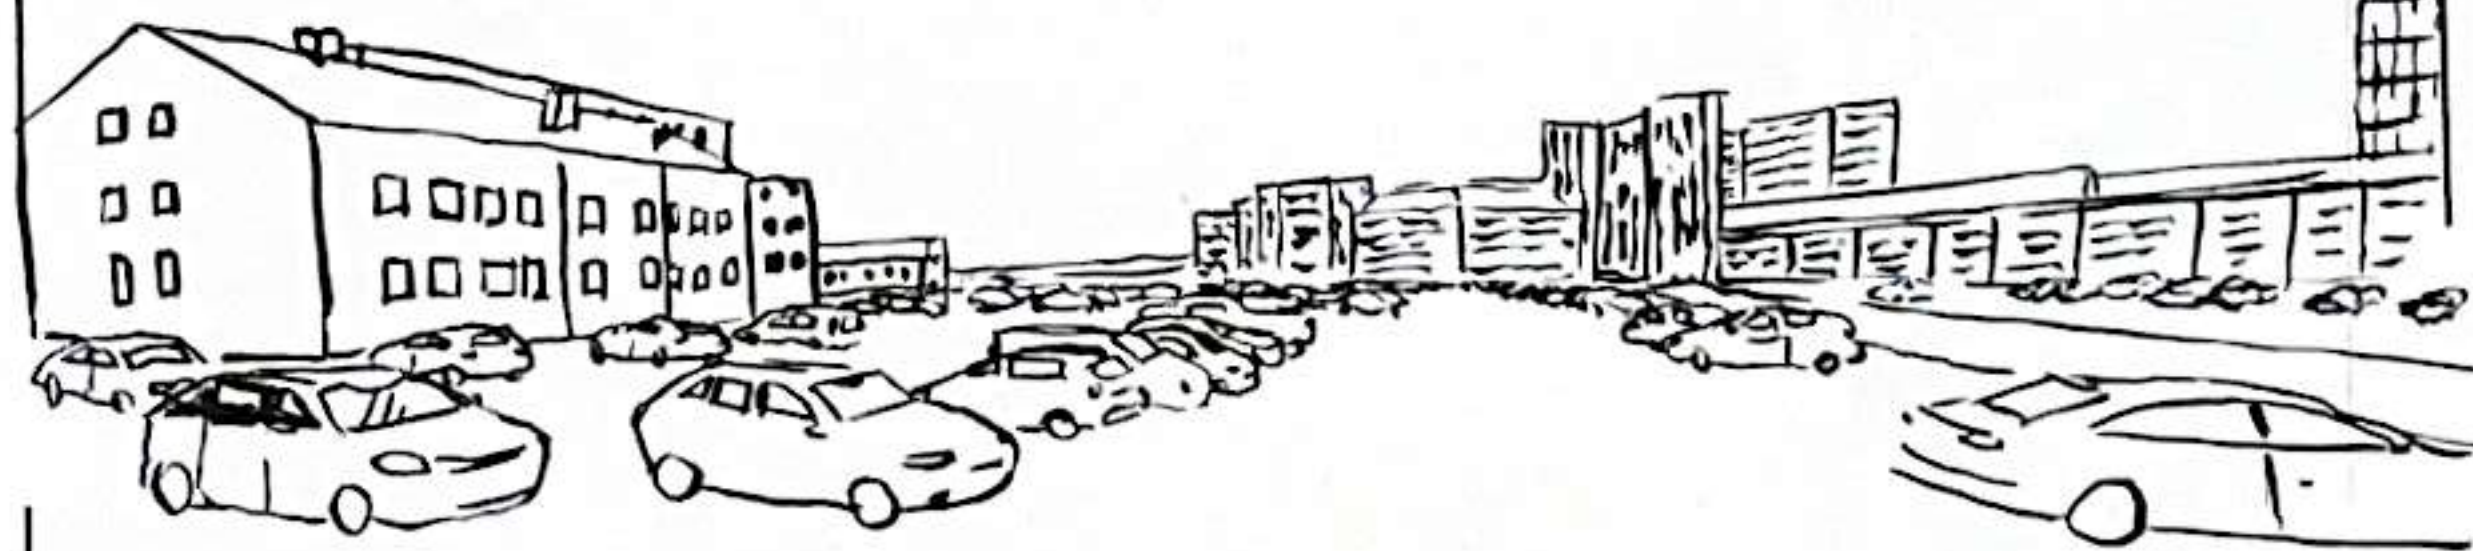

Coupe CC' - 1/1000

