



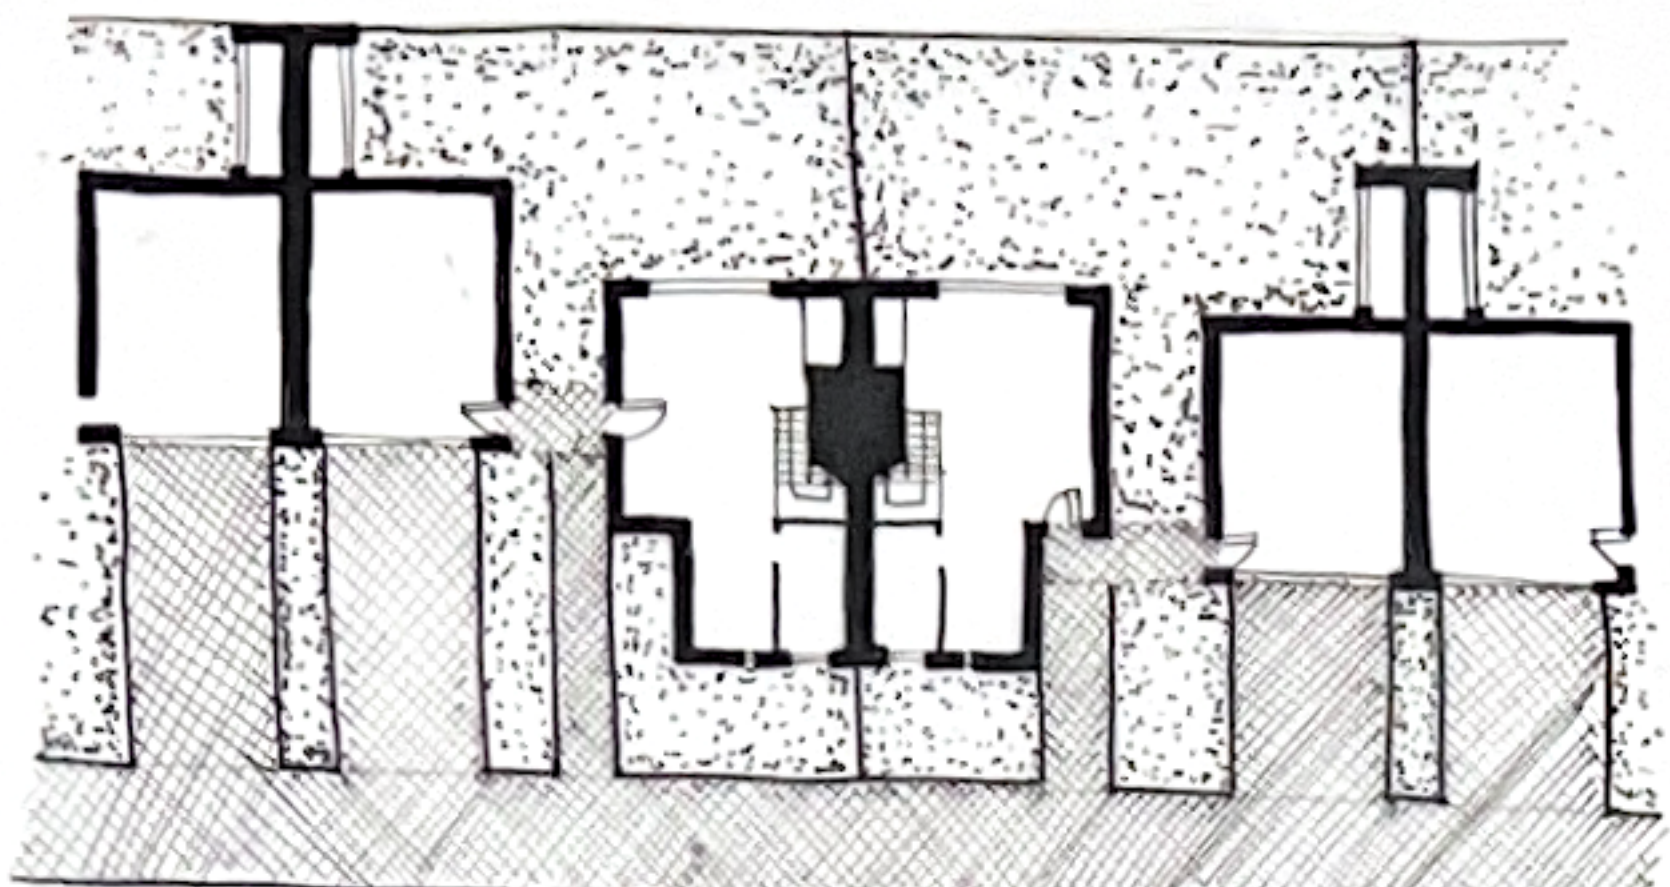


PLANTA BAGA

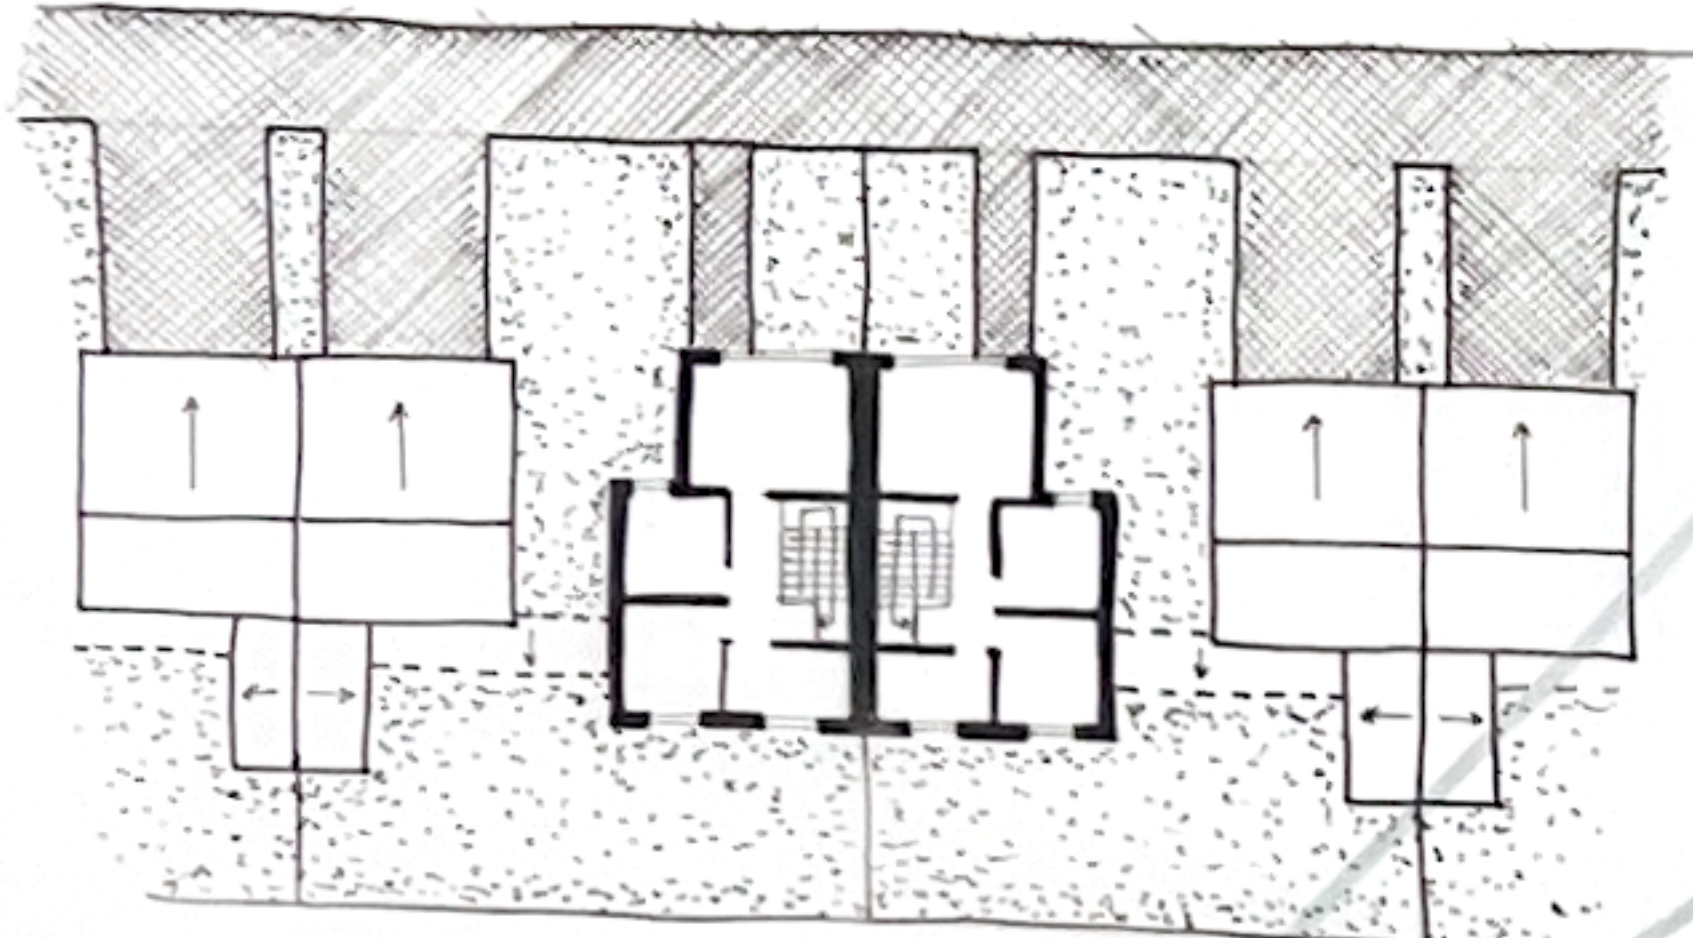


PLANTA PRIMERA


E: 1/250

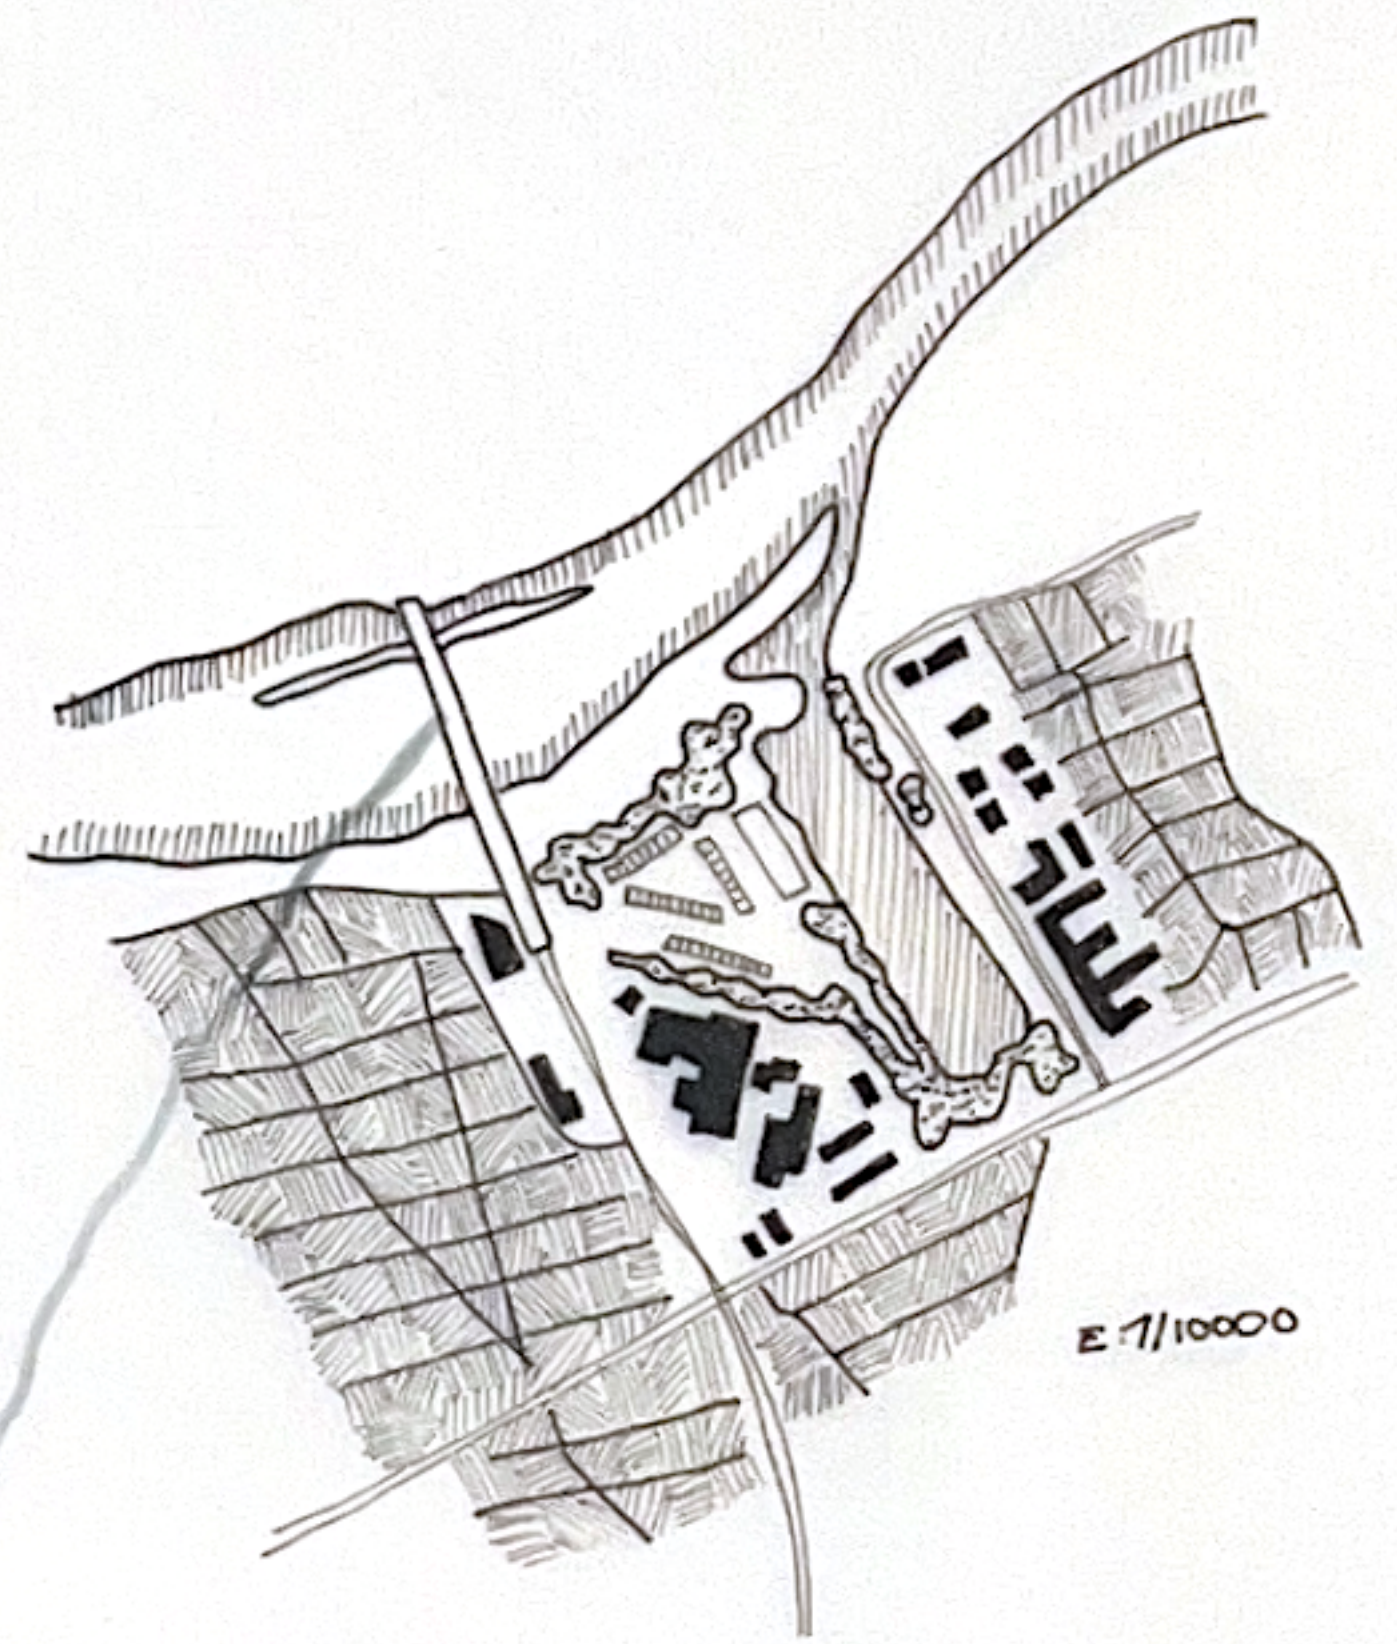

E: 1/10000

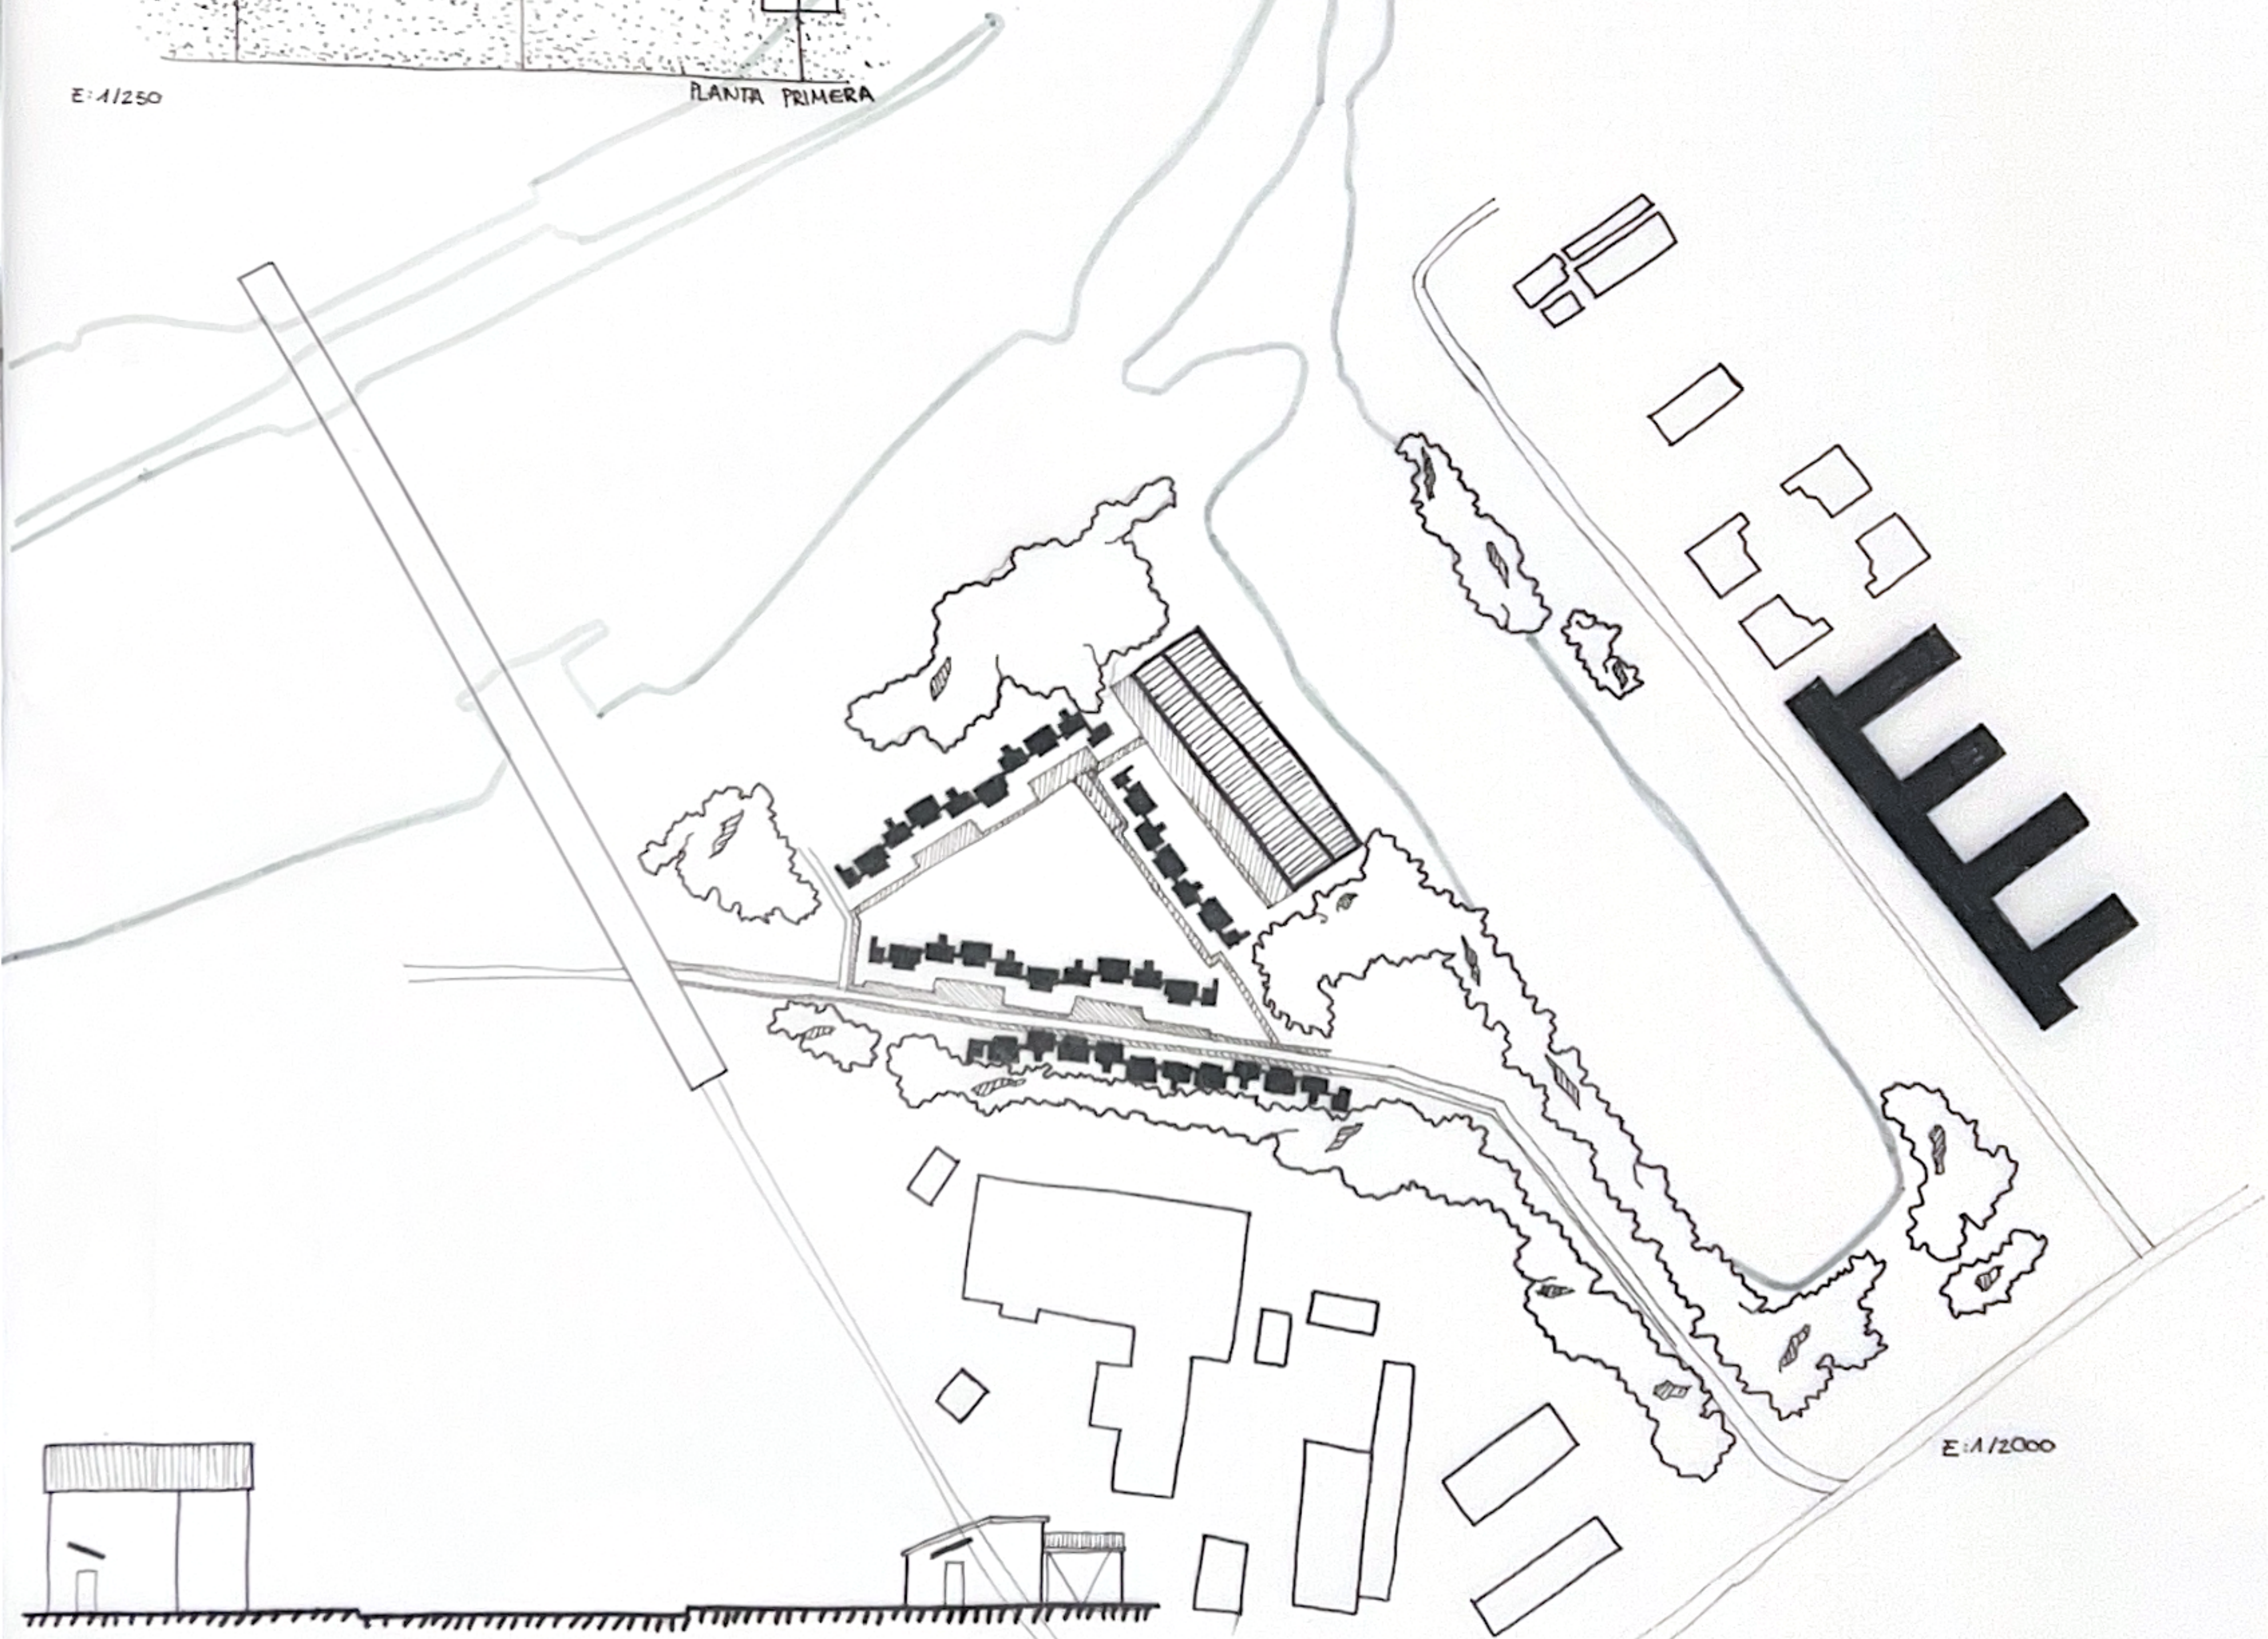

E: 1/2000

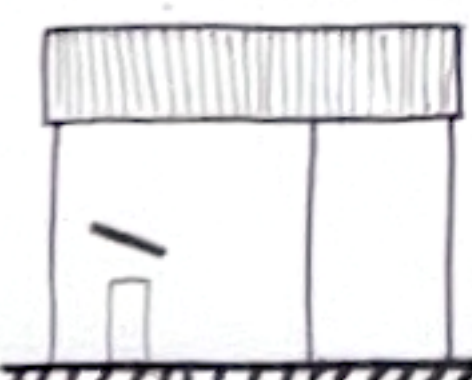

E: 1/250



E: 1/260