




URBANISMO 2: PROJECT

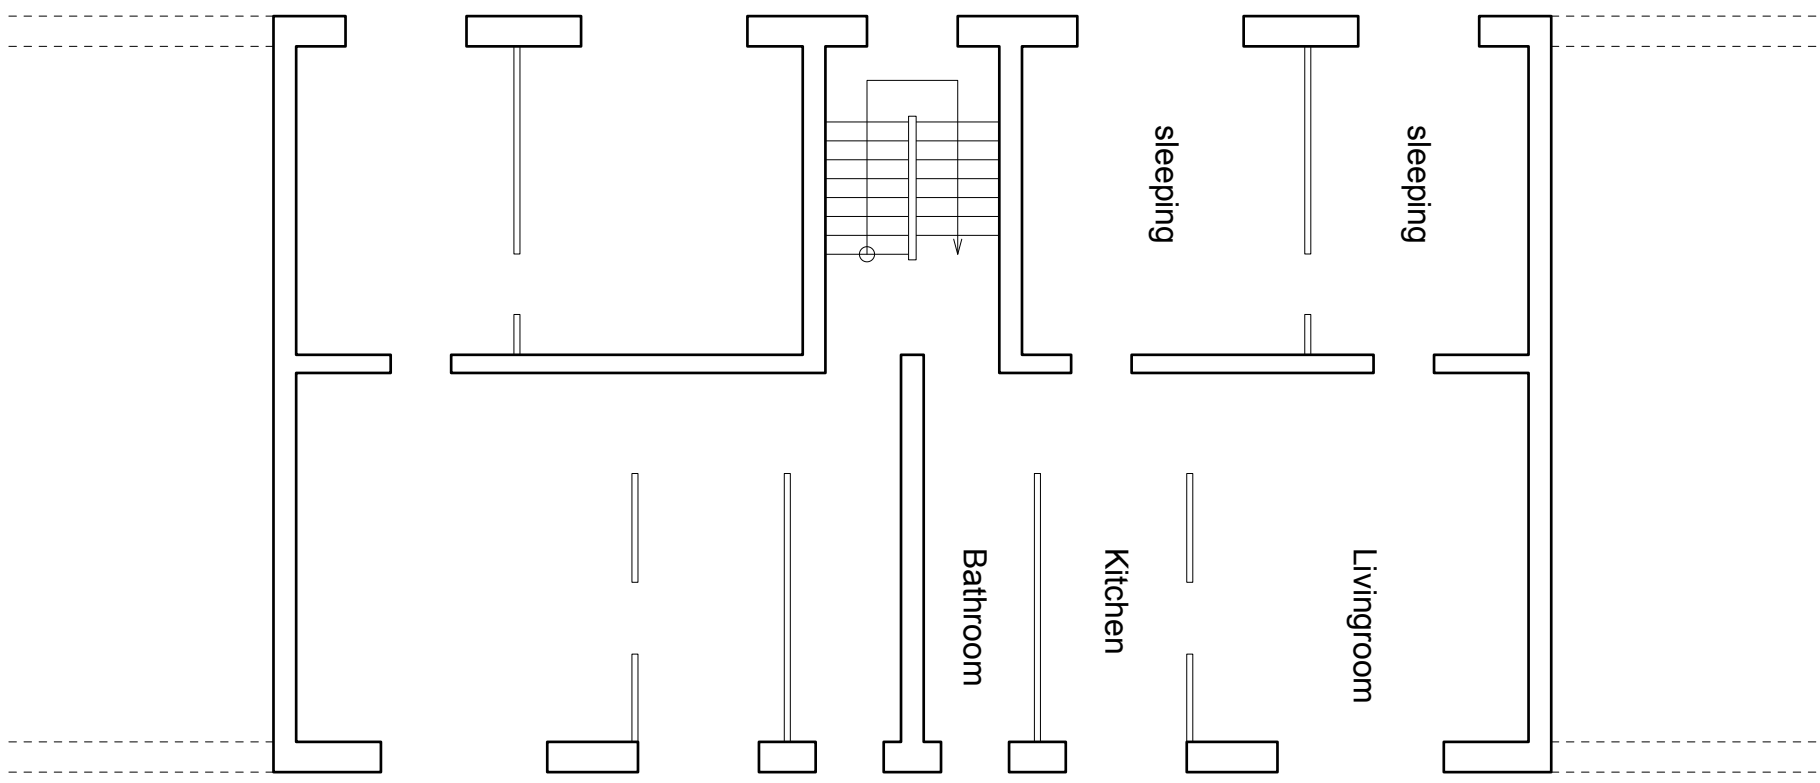

FLOORPLAN 1:100

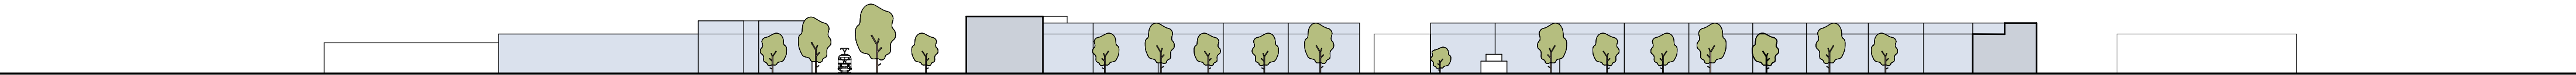

SECTION A-A

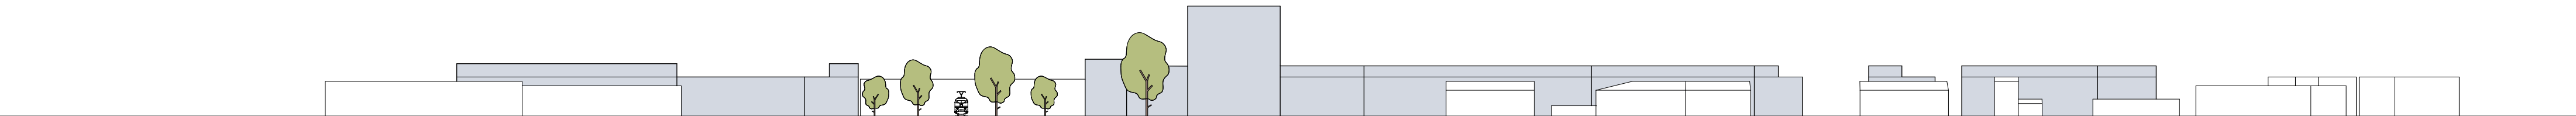

SECTION B-B

