



KRAKOW

Urbanismo I

Group C

Xiaomin Shen

2025/26

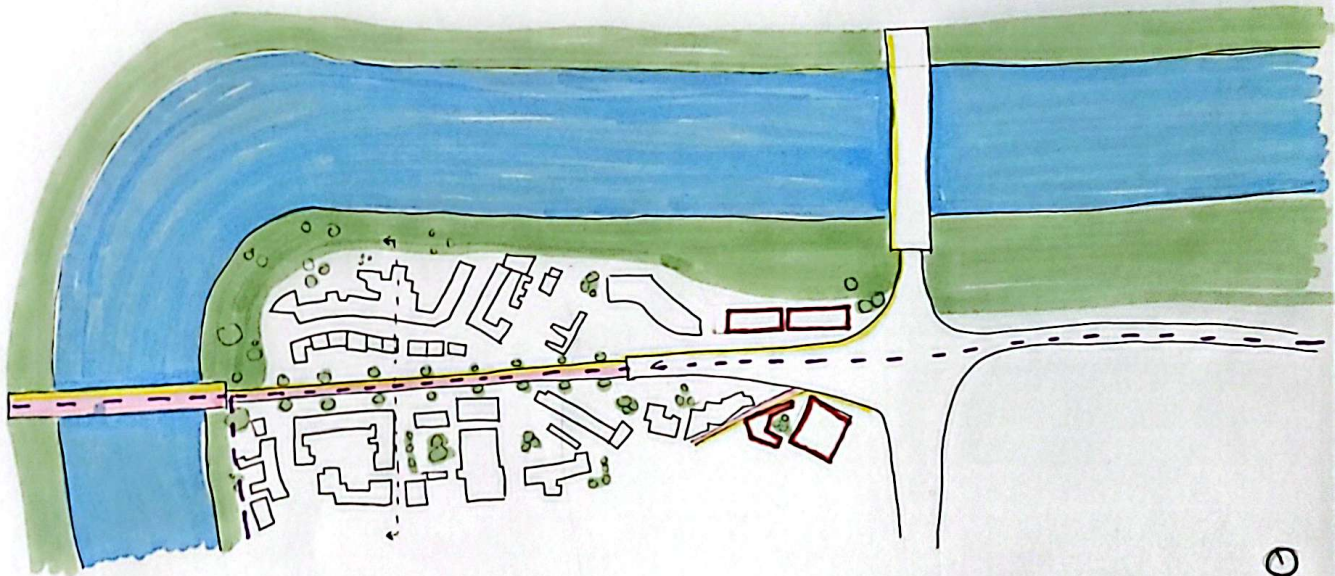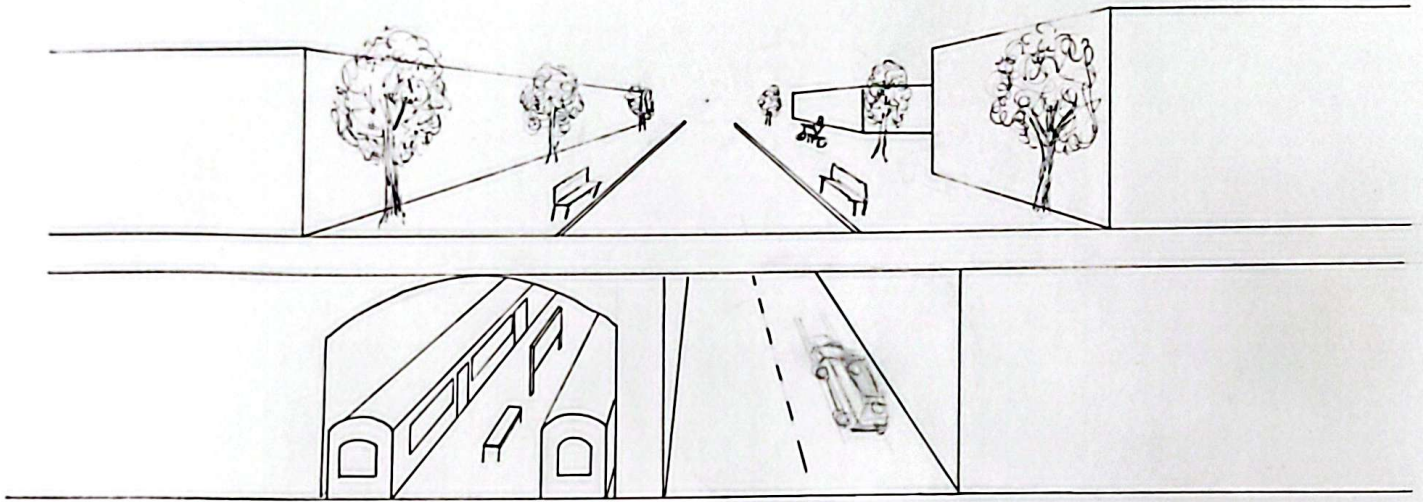

0 60 120 180 240 300 [m]

Scale 1:3000

- water
- green zones
- bike way
- subway
- access only streets
- new building

KRAKOW

Block II Urbanismo I

Urbanismo I 2023/2024

Scale 1:500

