


SECCIONES E=1:500
AXONOMETRÍA E=1:2000

URBANISMO 1
CARLOS VEIGA UDA
UTRECHT 25-26
PLANO 2

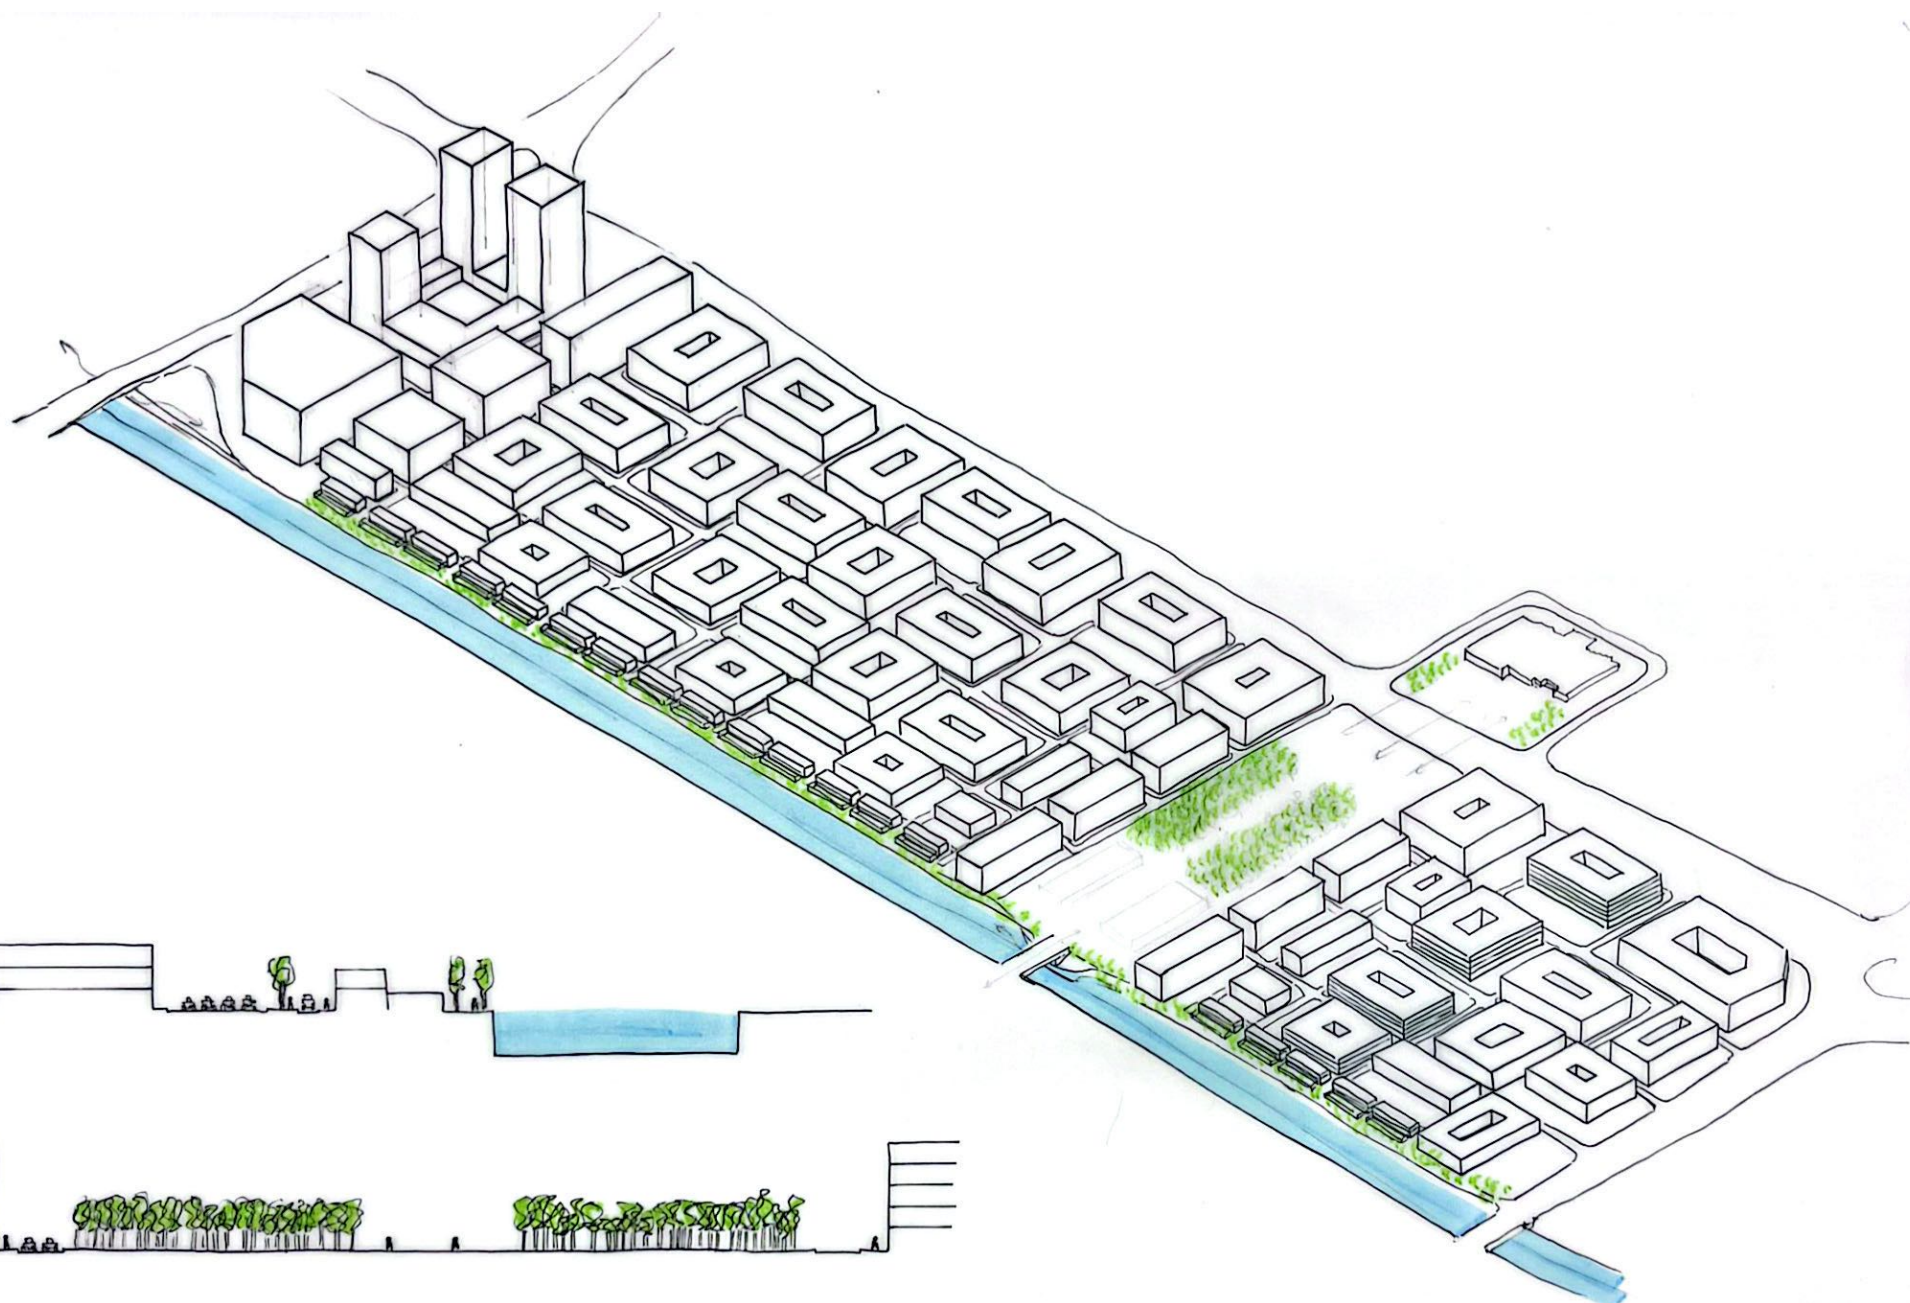

Q_z

E=1:2000 Q_N

URBANISMO 1
CARLOS VEIGA VELA
UTRECHT 25-26
PLANO 1