




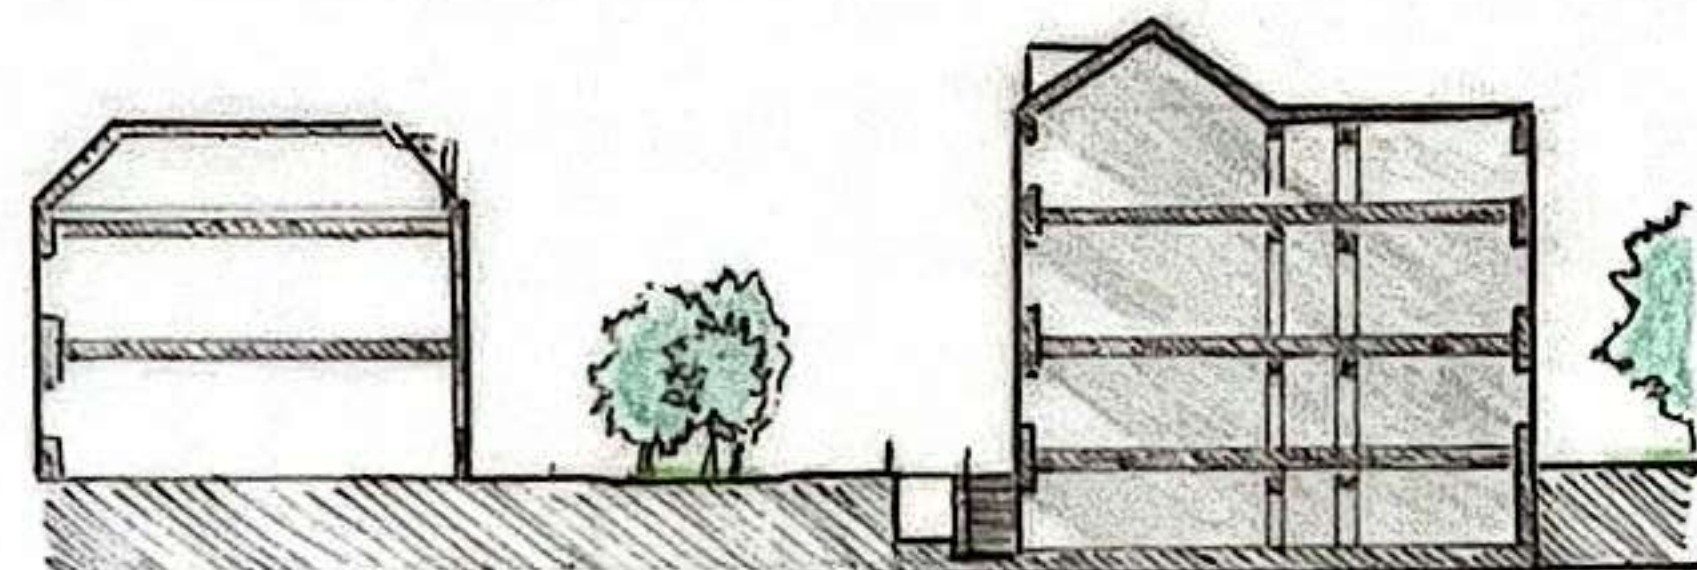

Section A-A
(1:500)

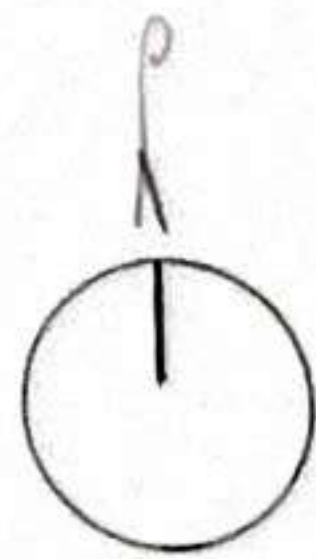

Section B-B
(1:500)

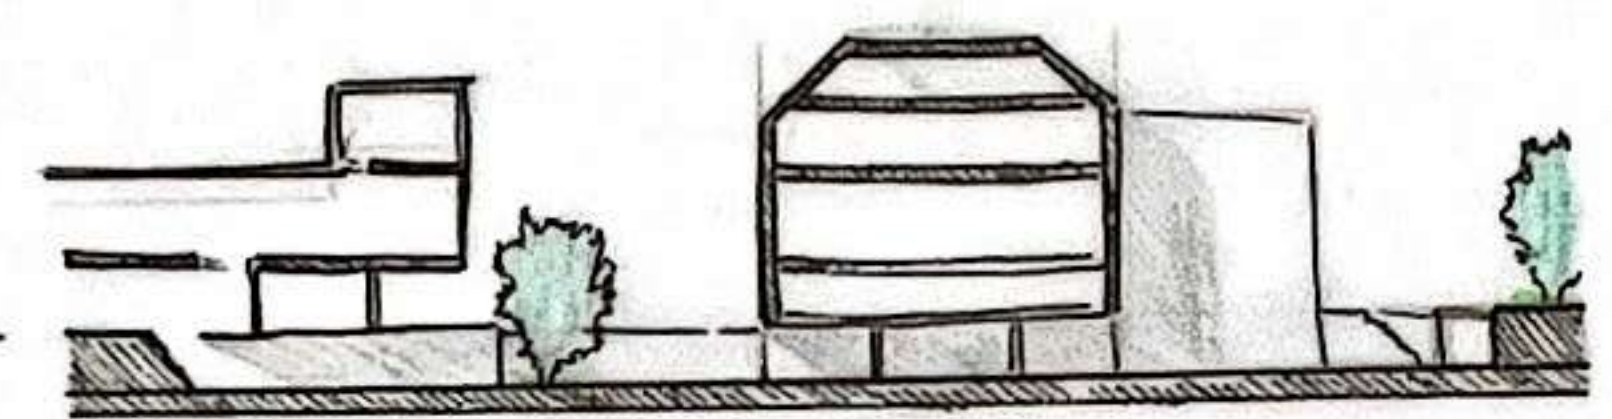


Plan (1/10000)

Legend




- Tramway
- Green Street
- Green space
- Road
- Project Plan
- City center
- University / schools

Legend


- new part of street
- rehabilitation of building
- new building / part of building
- new green space
- new private garden
- new bus station
- part of the street in R-1
- normal route for a pedestrian
- way for a student
- pedestrian crossing

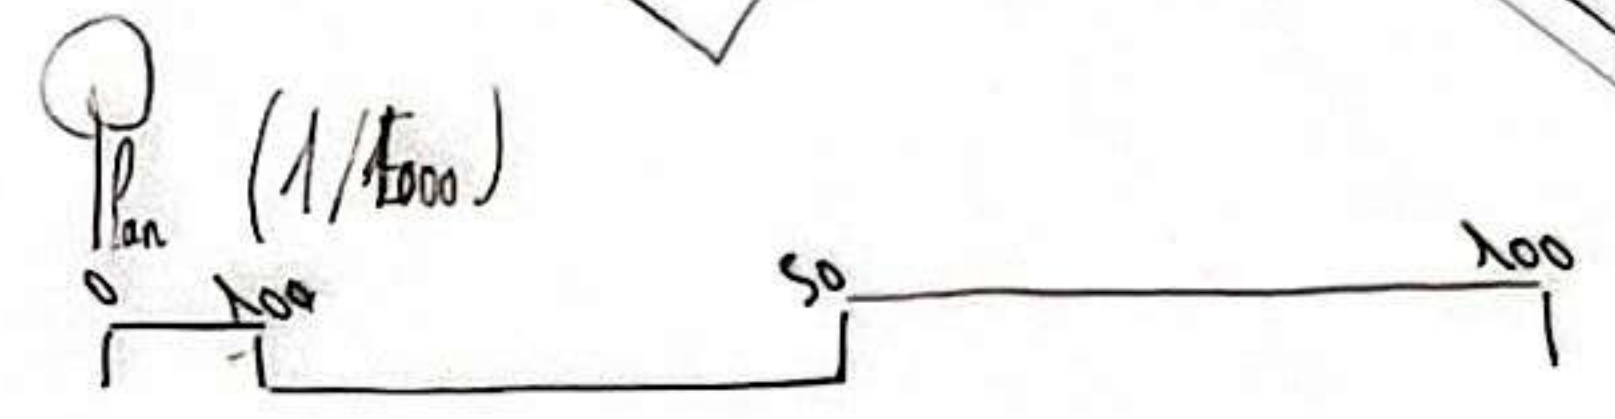


ZE Hol Robin

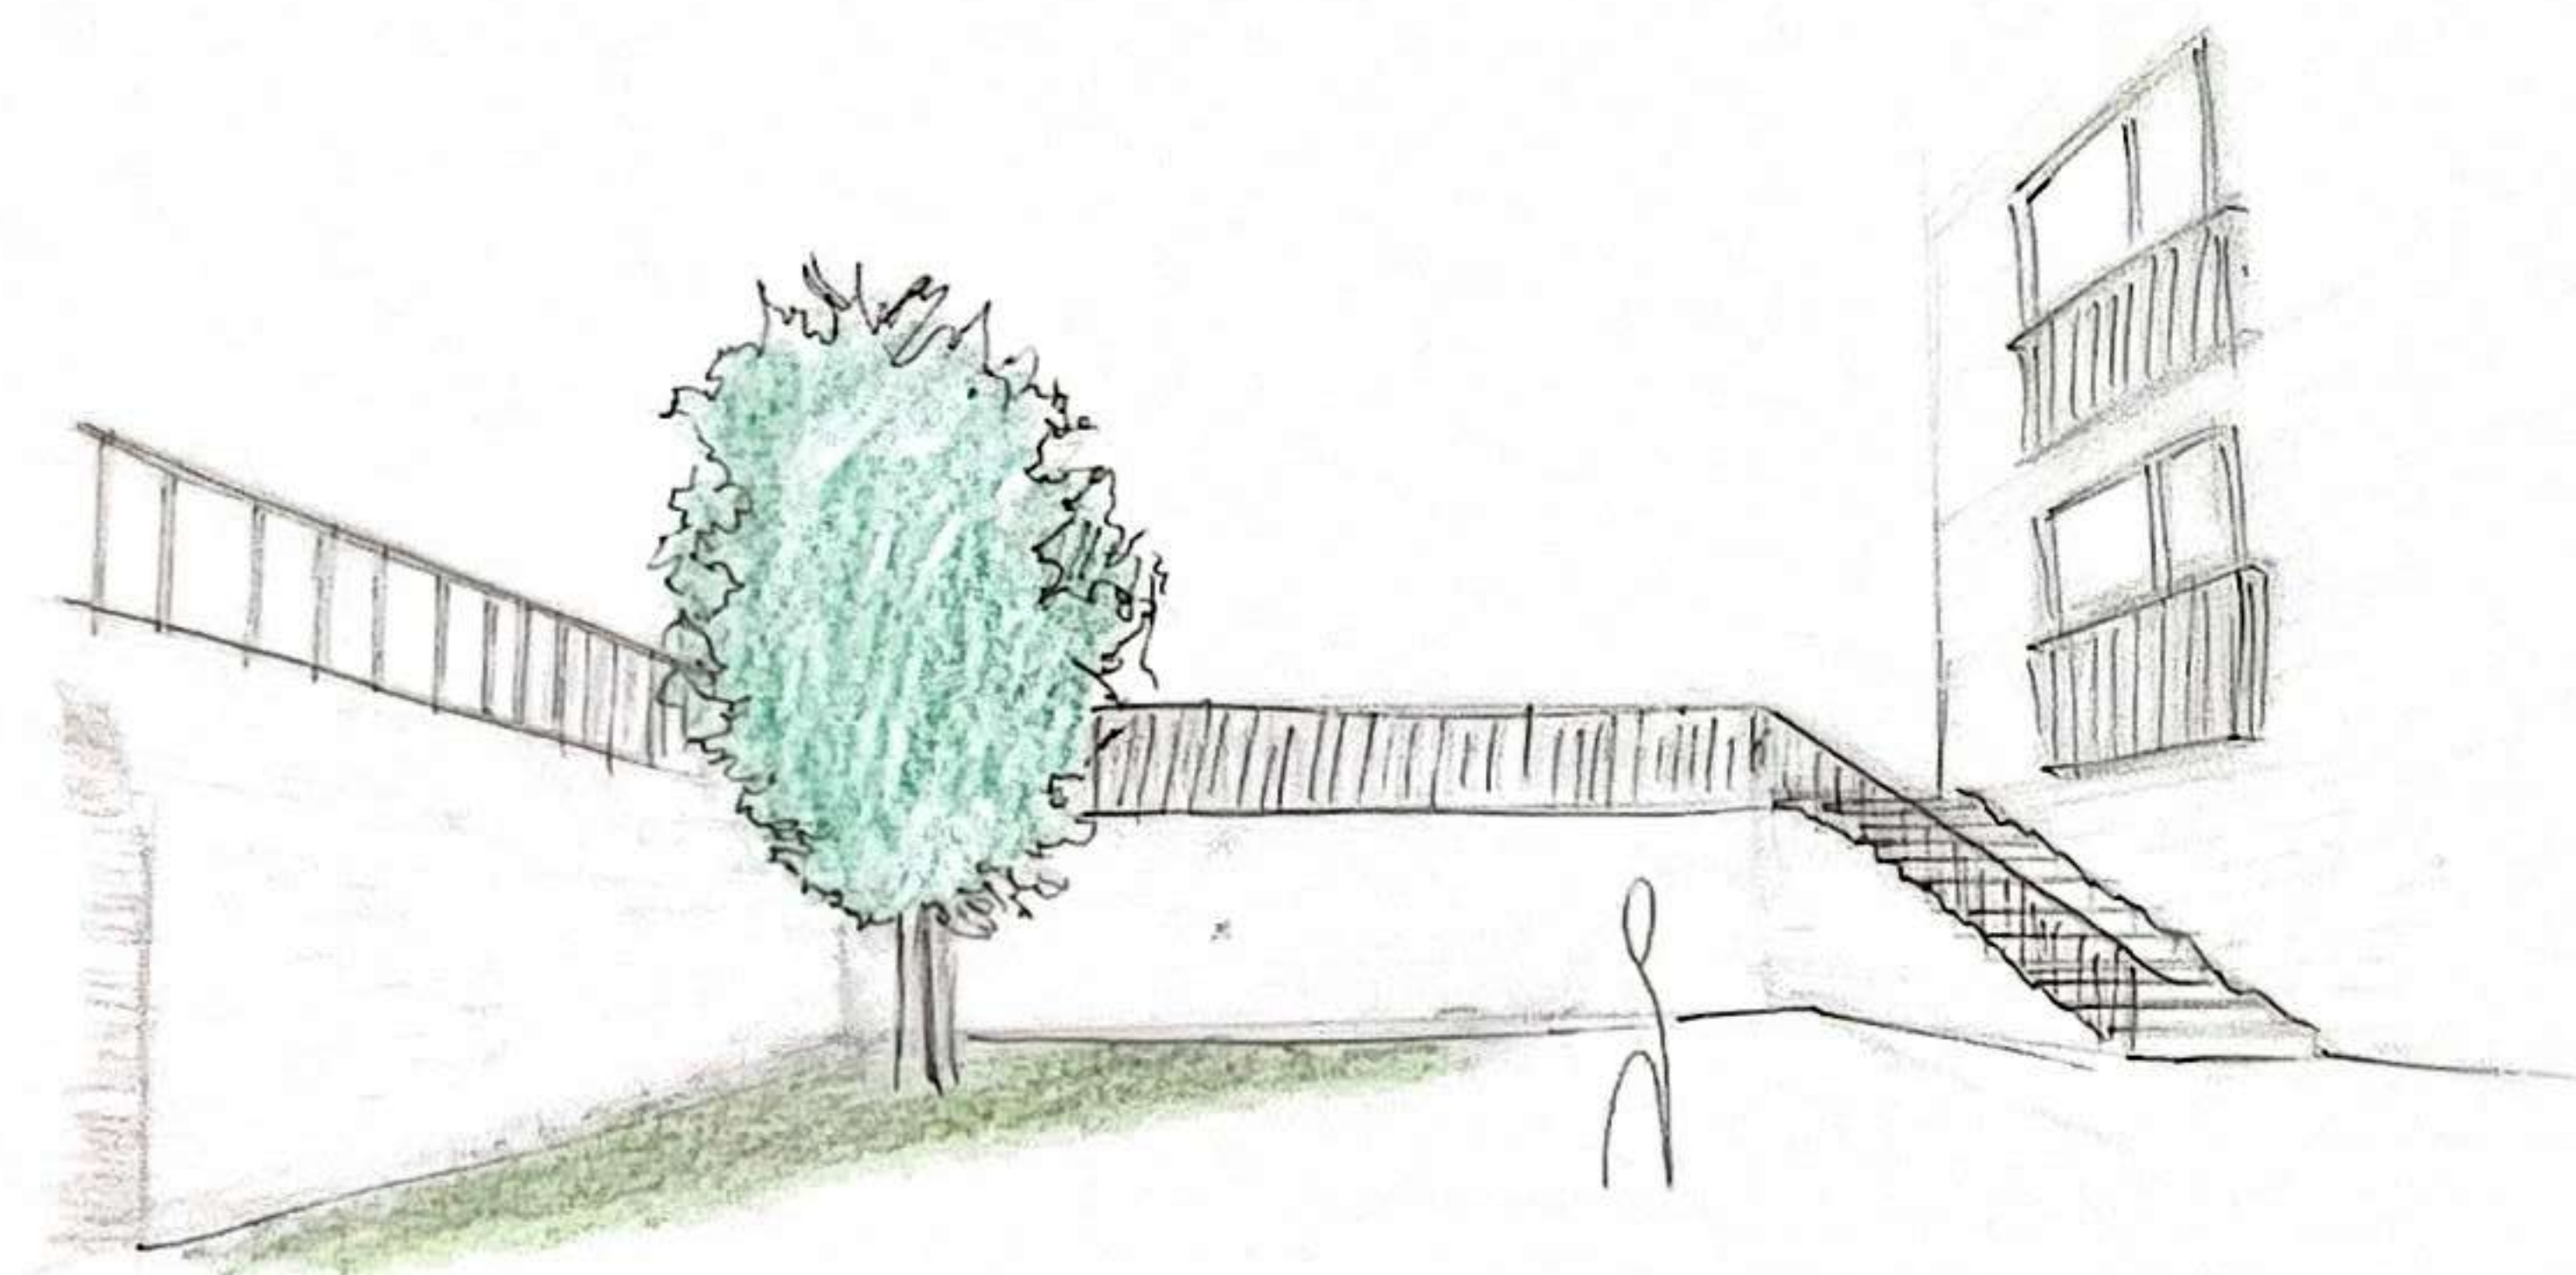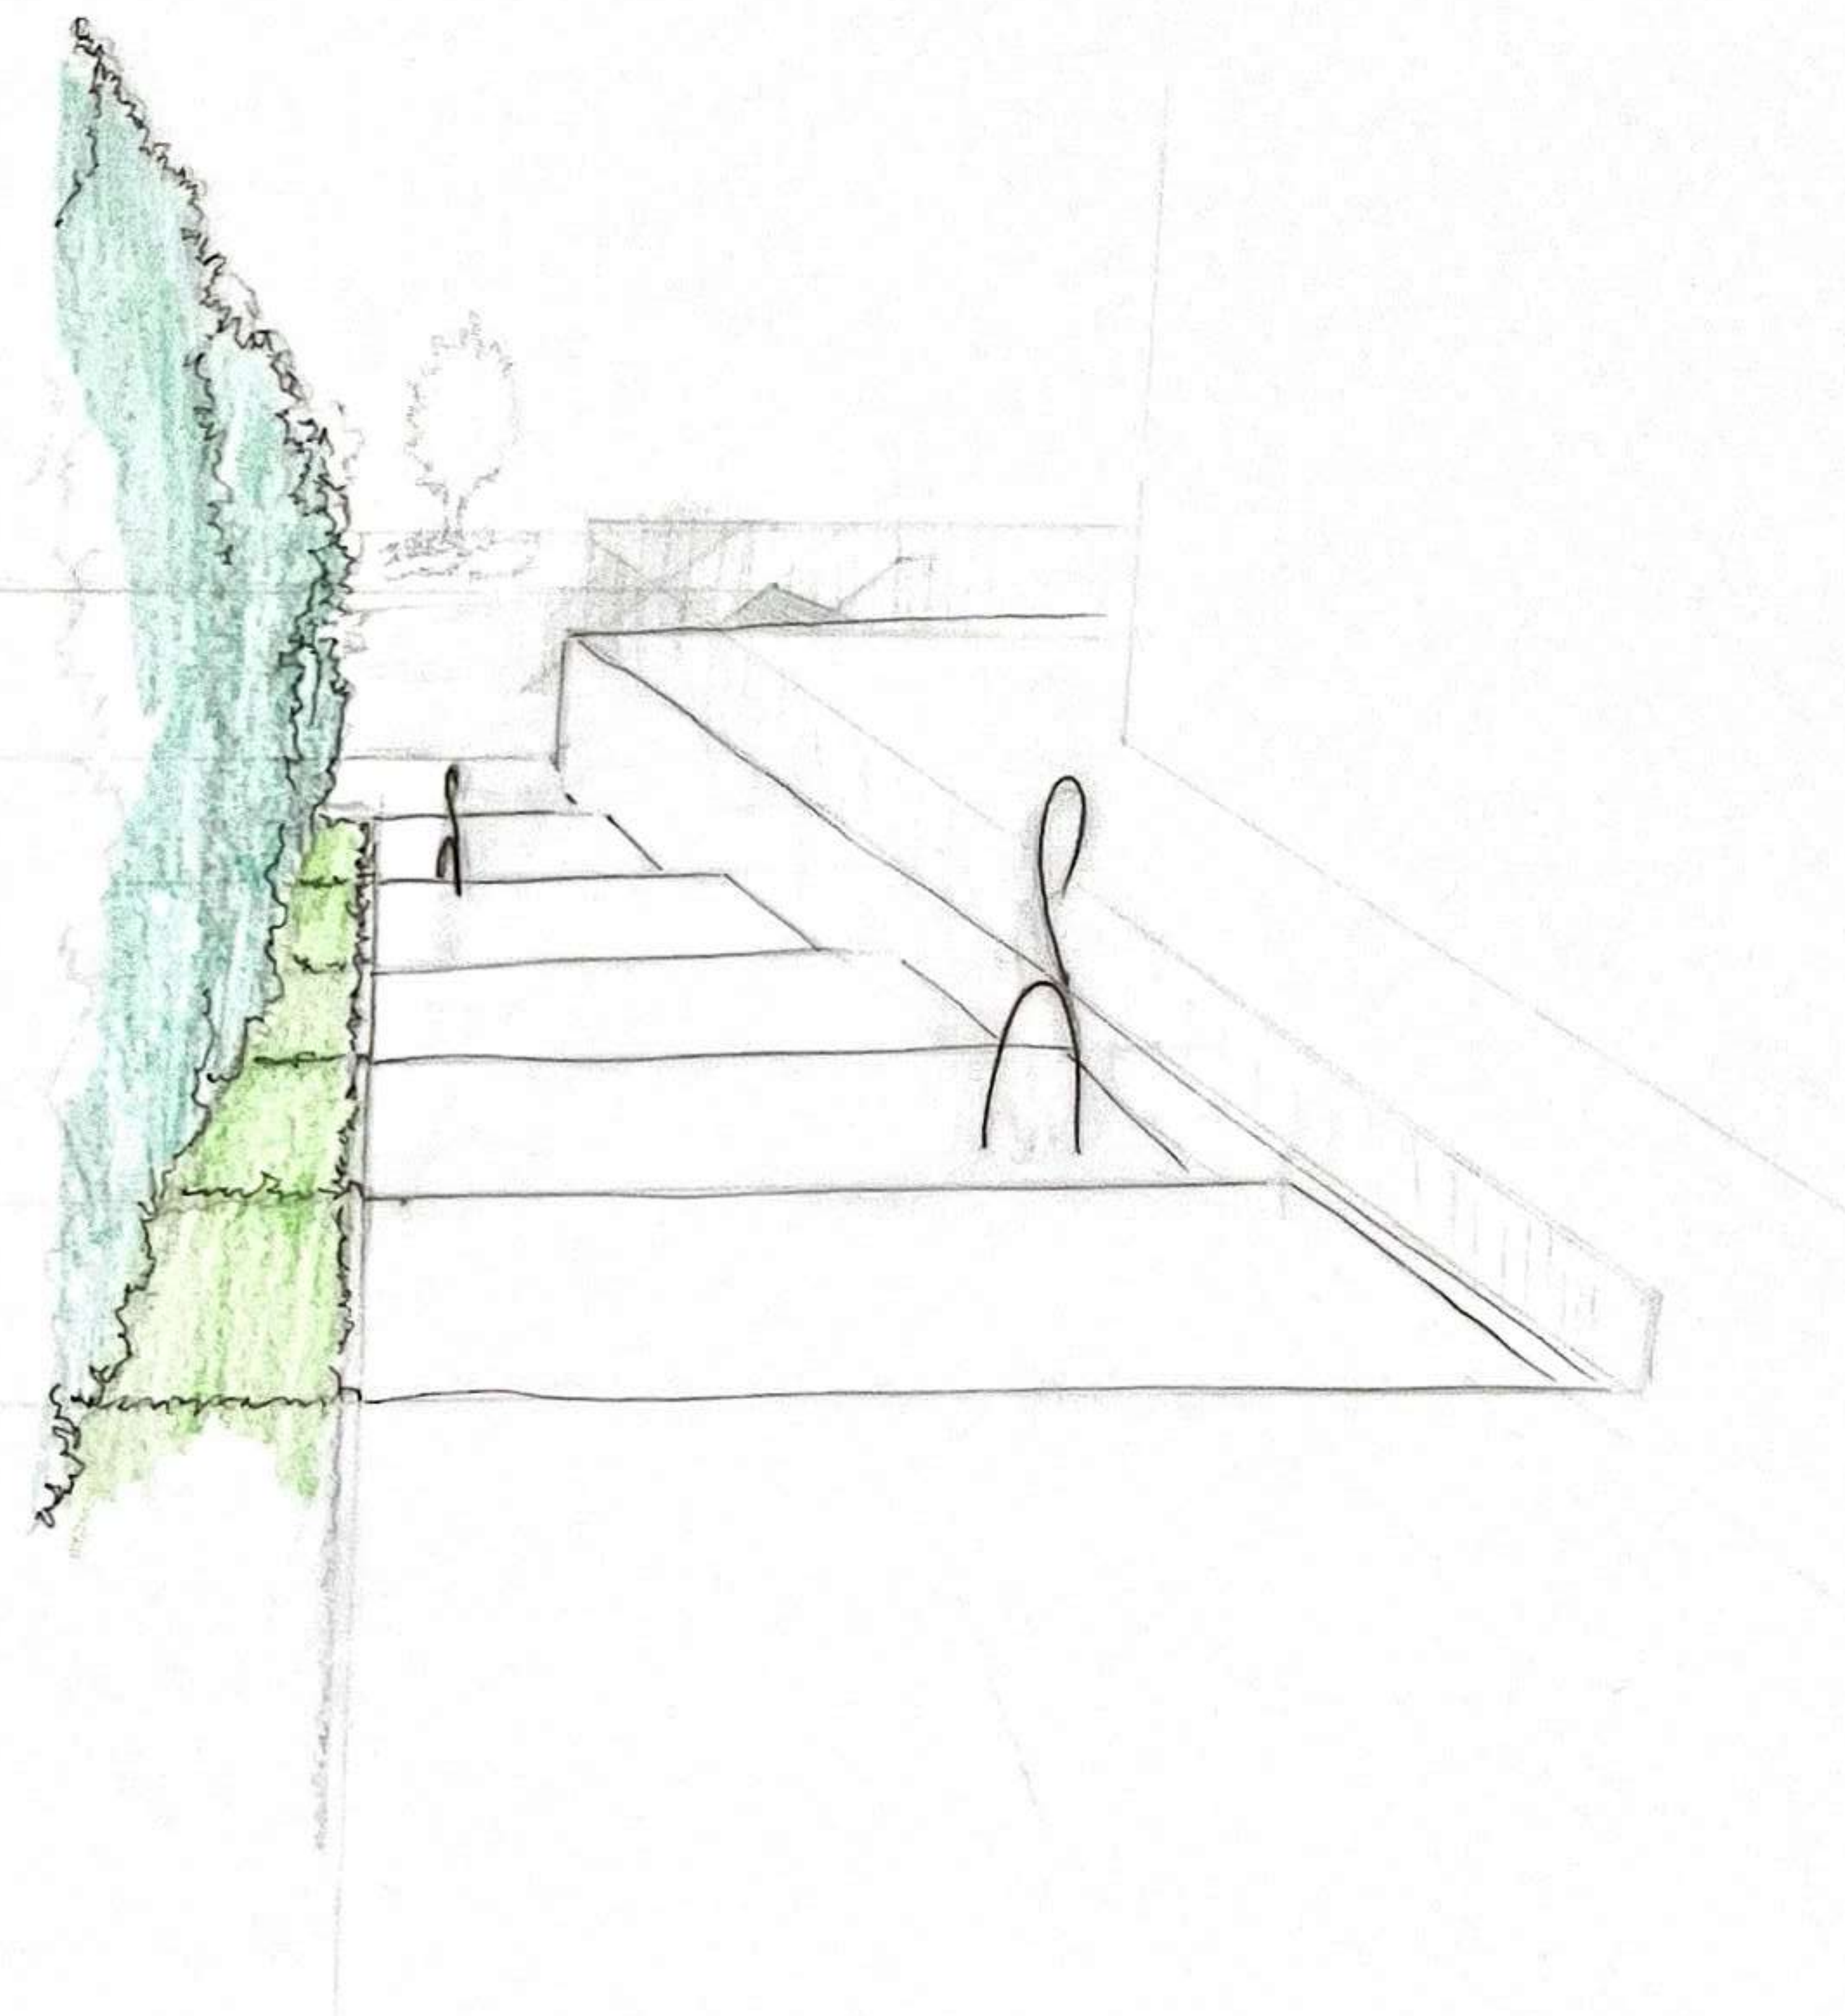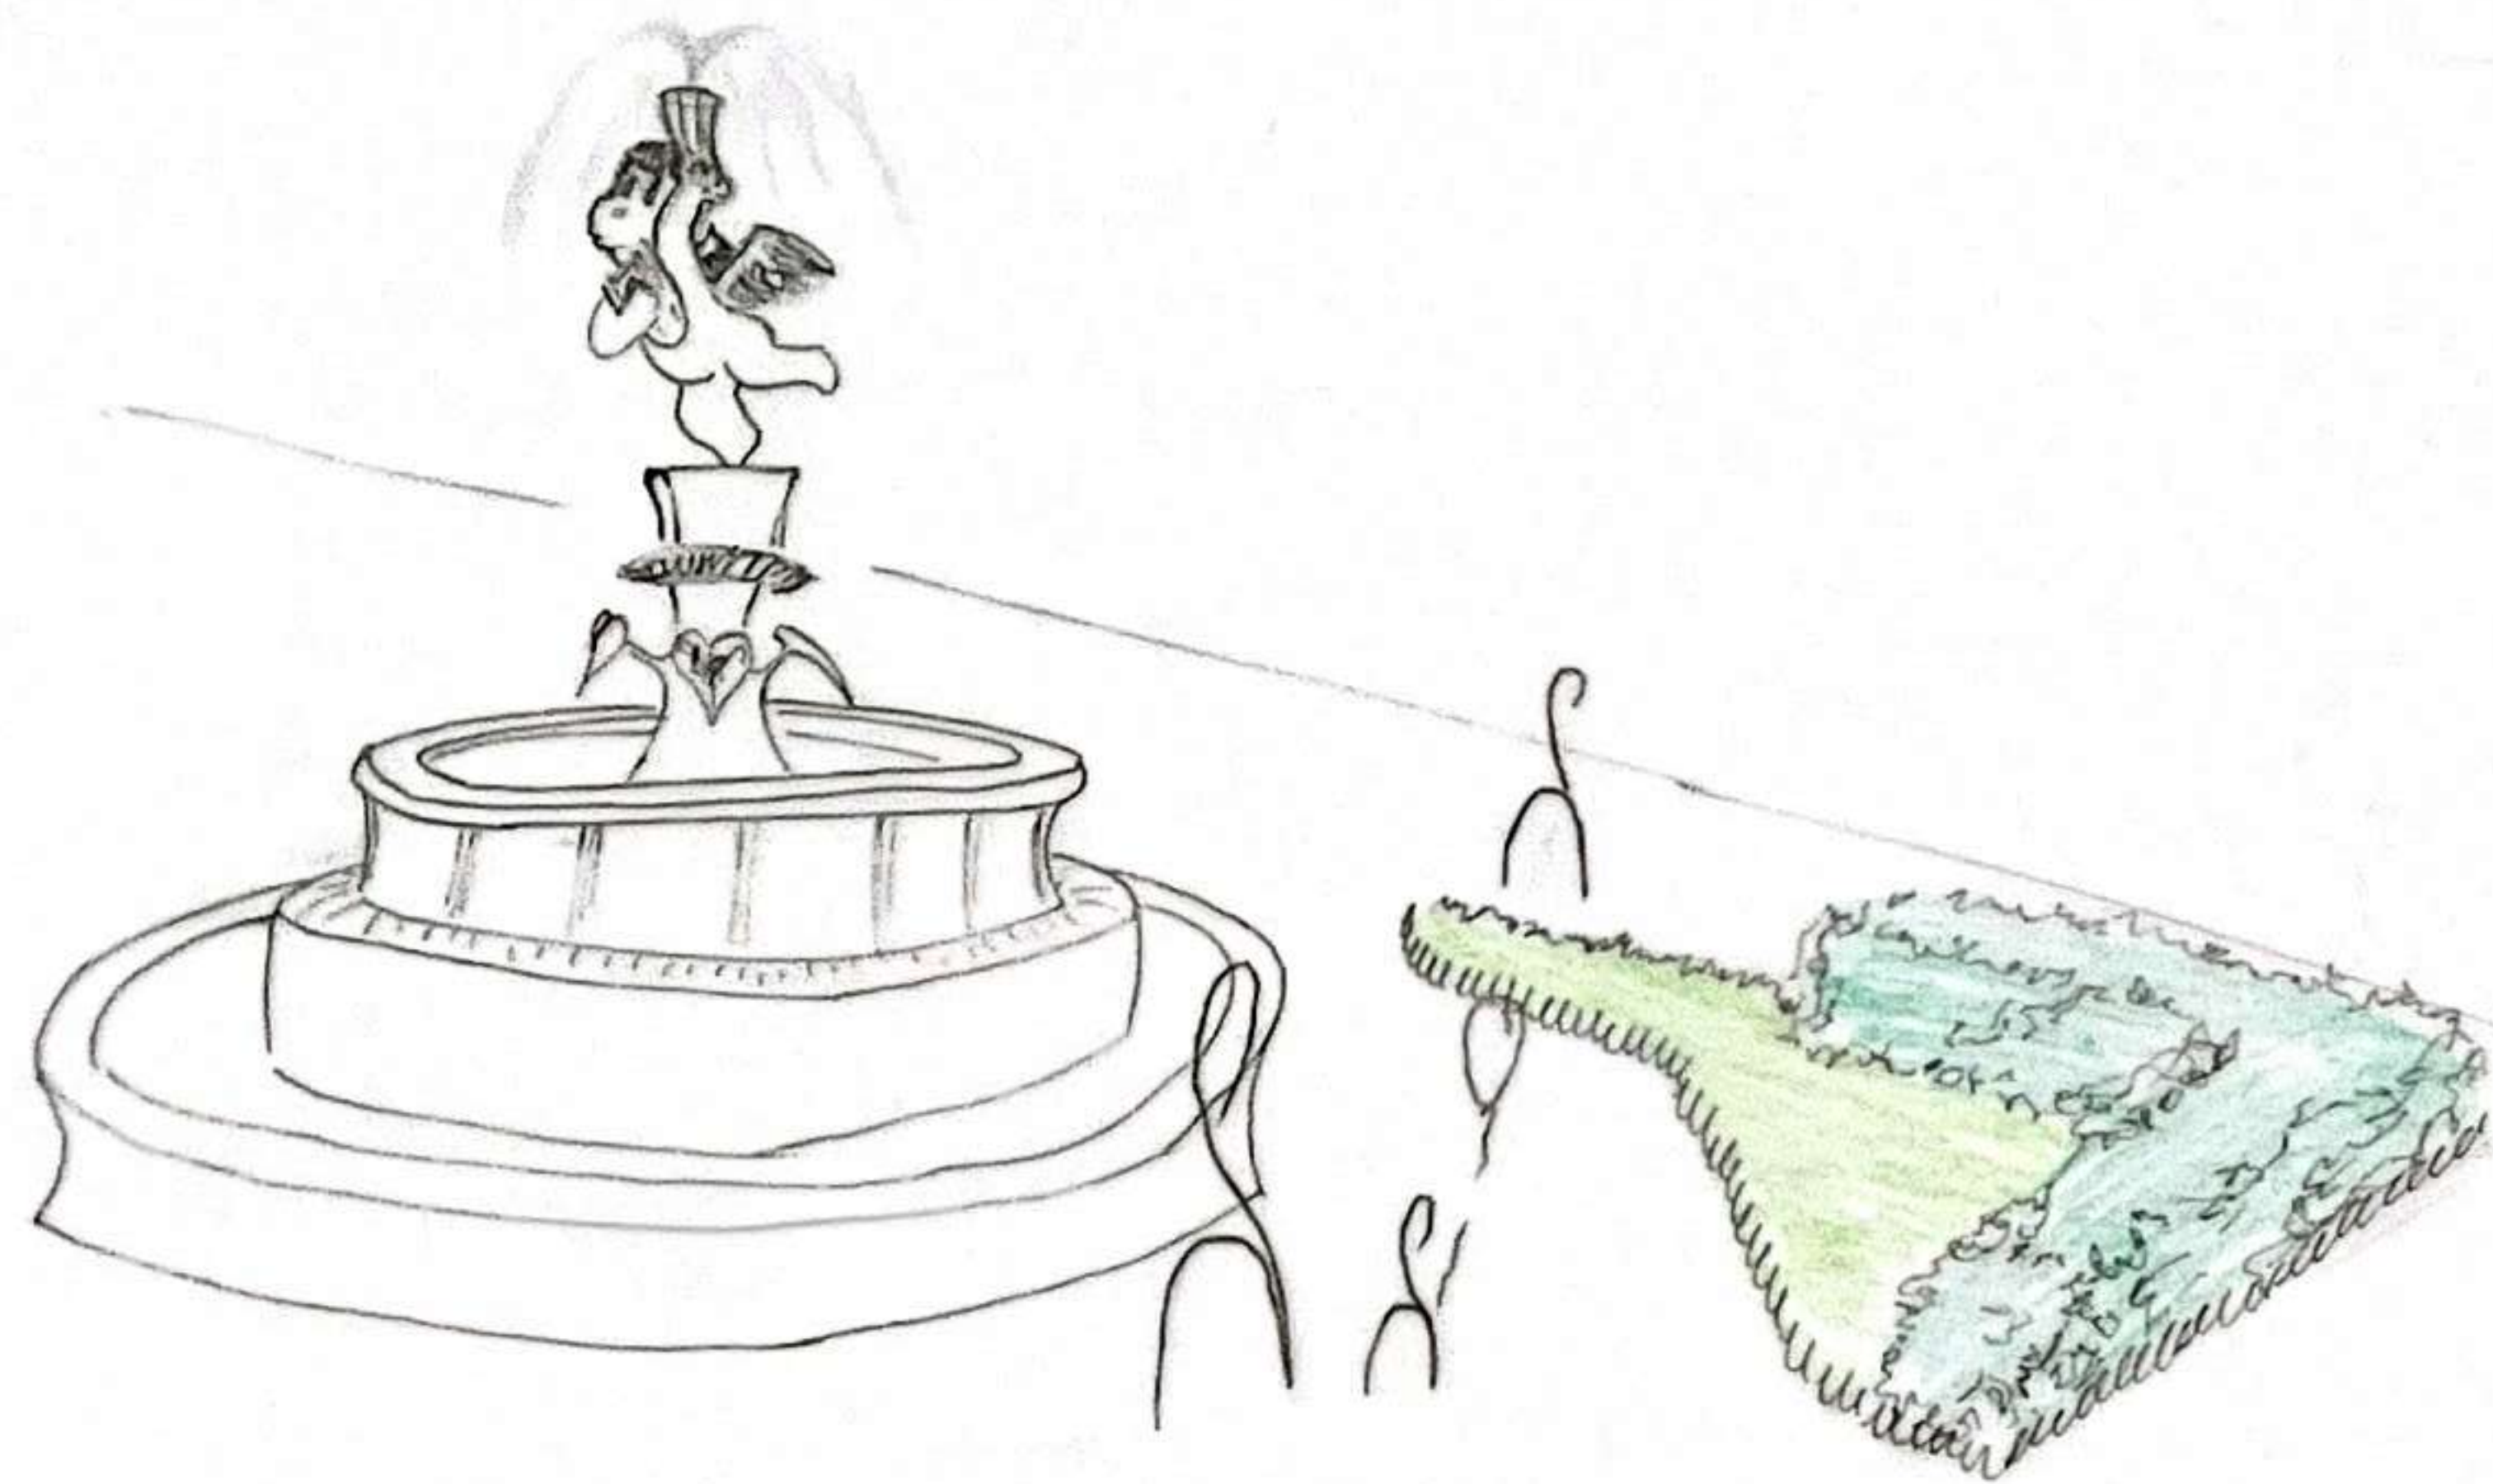



③ Student residence (creation)

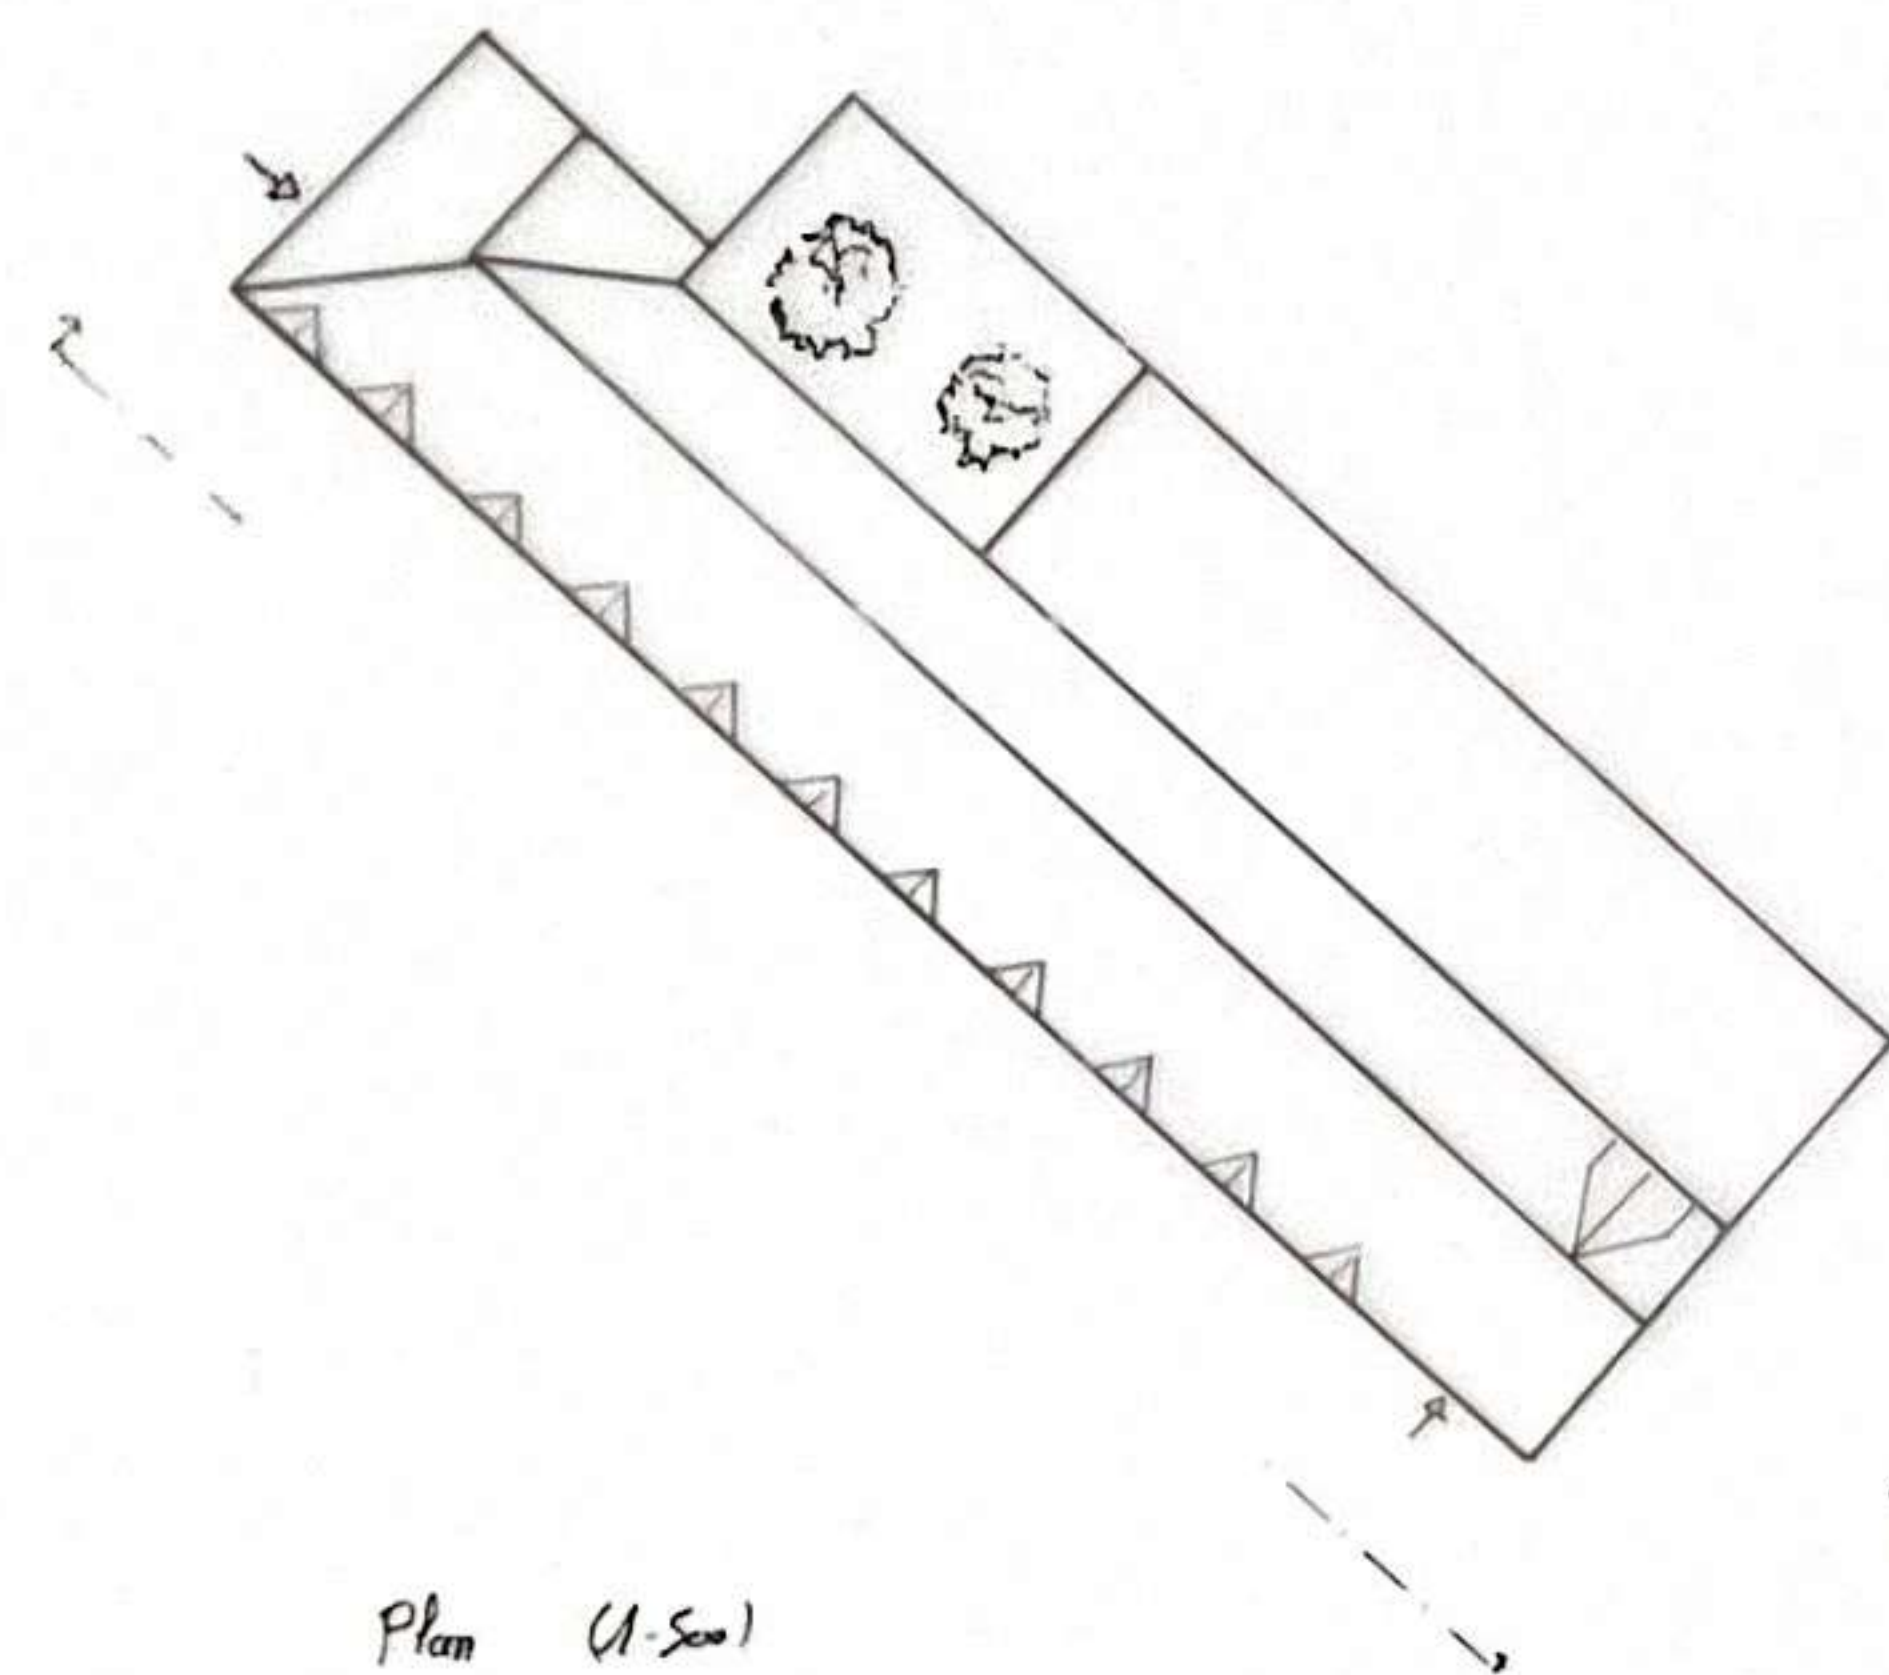

- Space total of 3000 m²
- 3 levels
- Can accommodate more than 500 student
- place for living; work

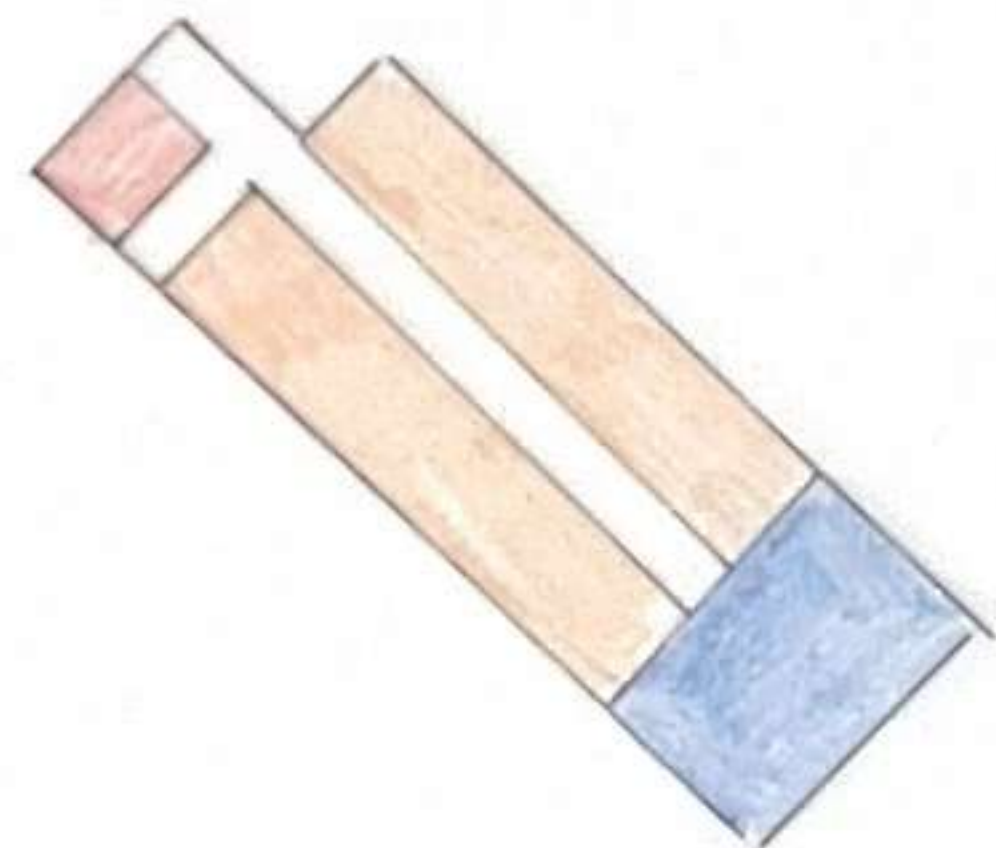


- - distribution - stairs
- - apartments
- - common rooms
- - reception office

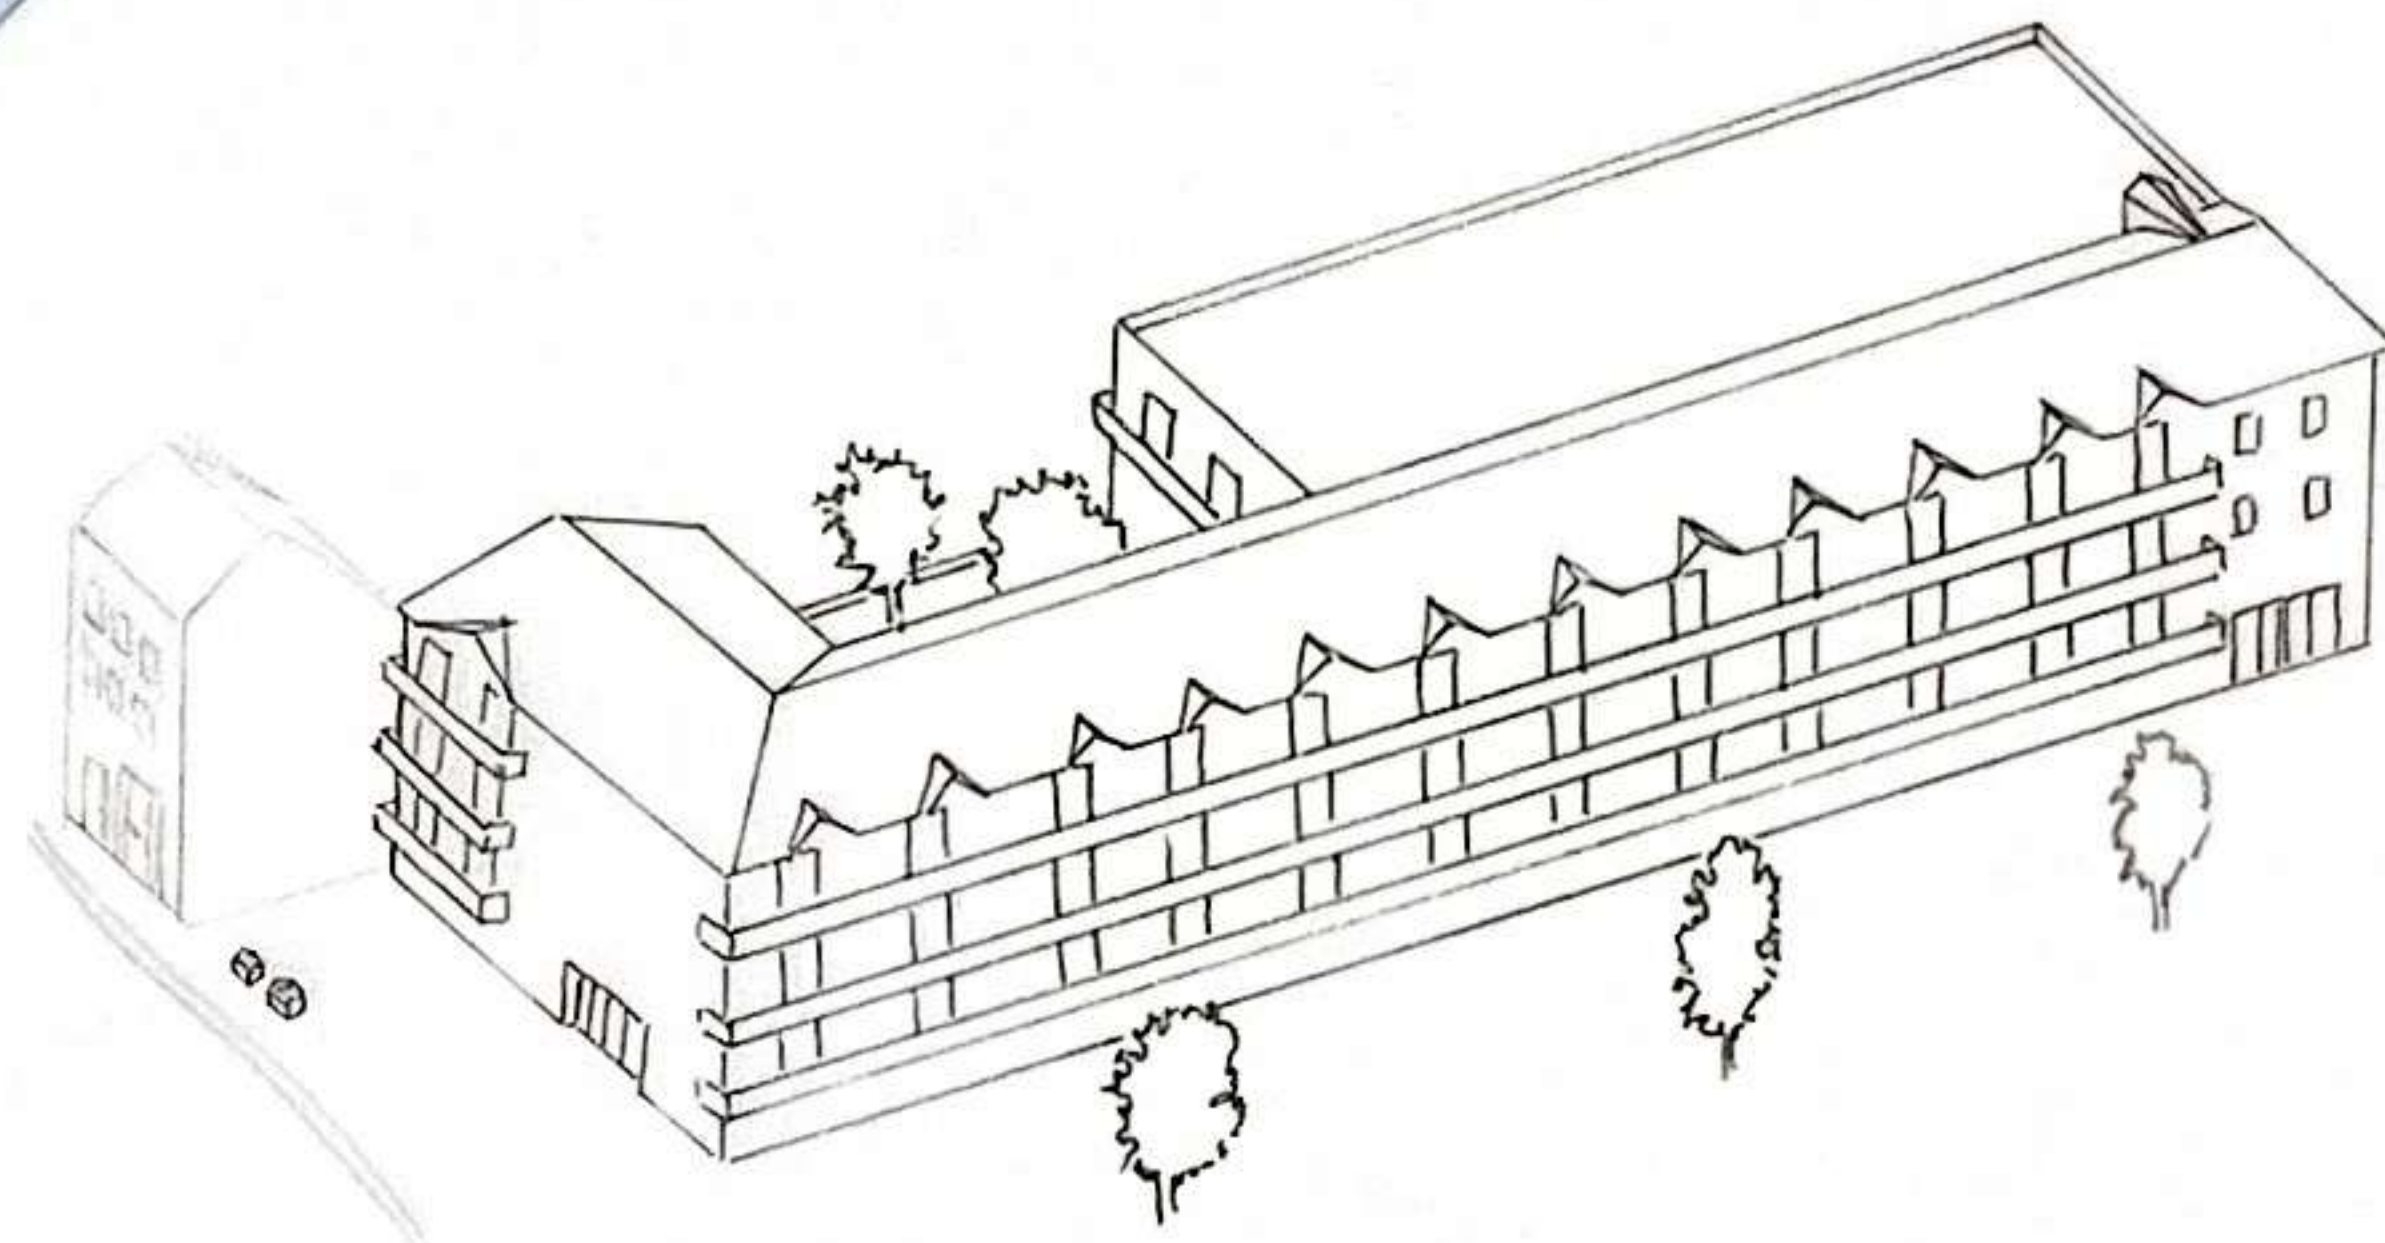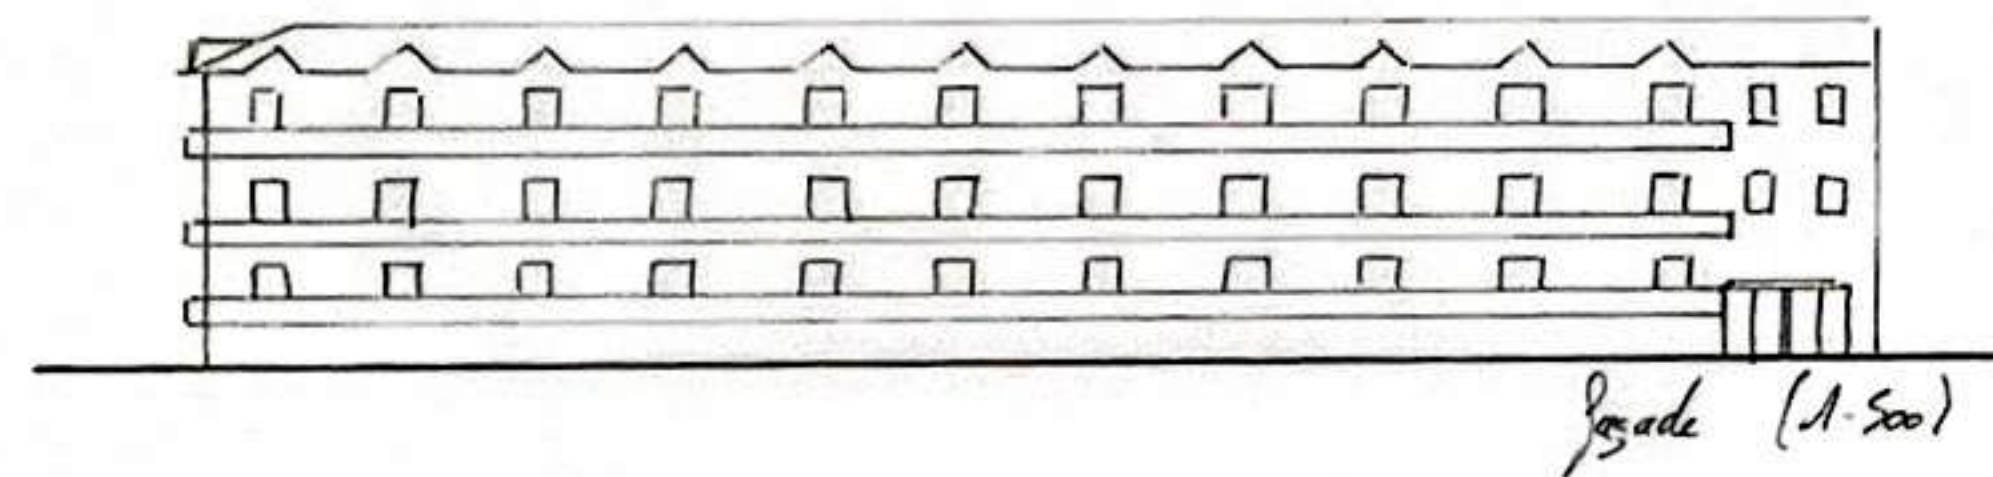


Isometry (1:500)


④ Student residence (rehabilitation / creation)

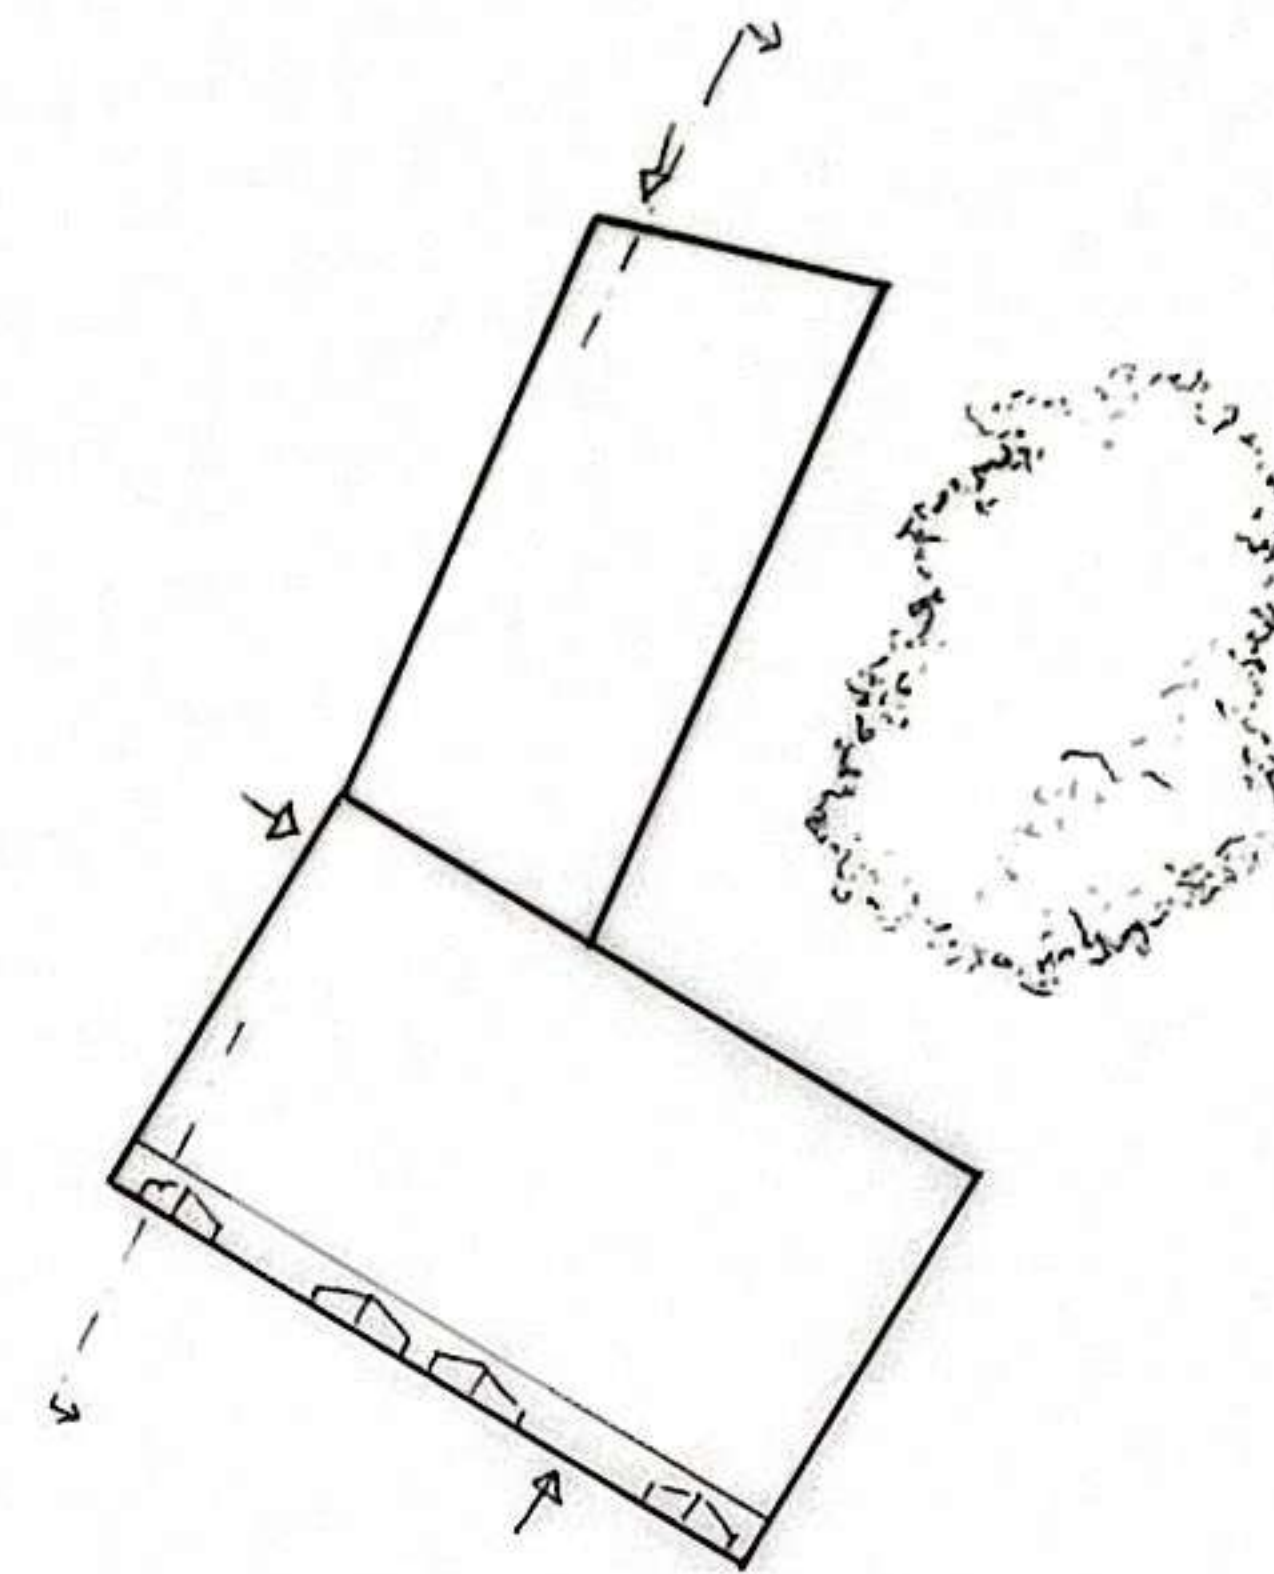



- Space total of 1825 m²
- 3 levels
- can accommodate more than 200 students
- place for living, work

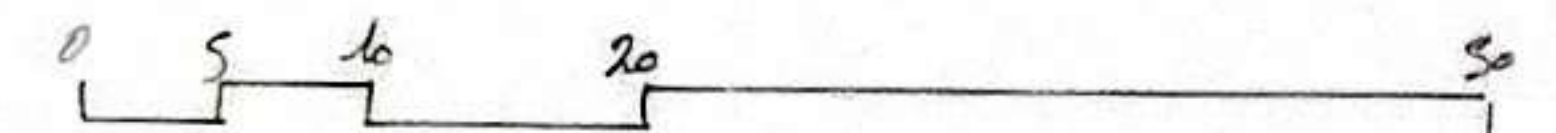


Plan (1:500)

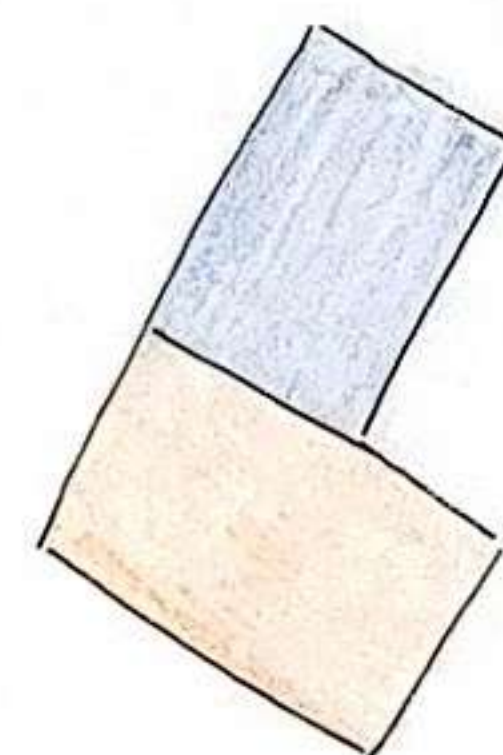

- rehabilitation
- new

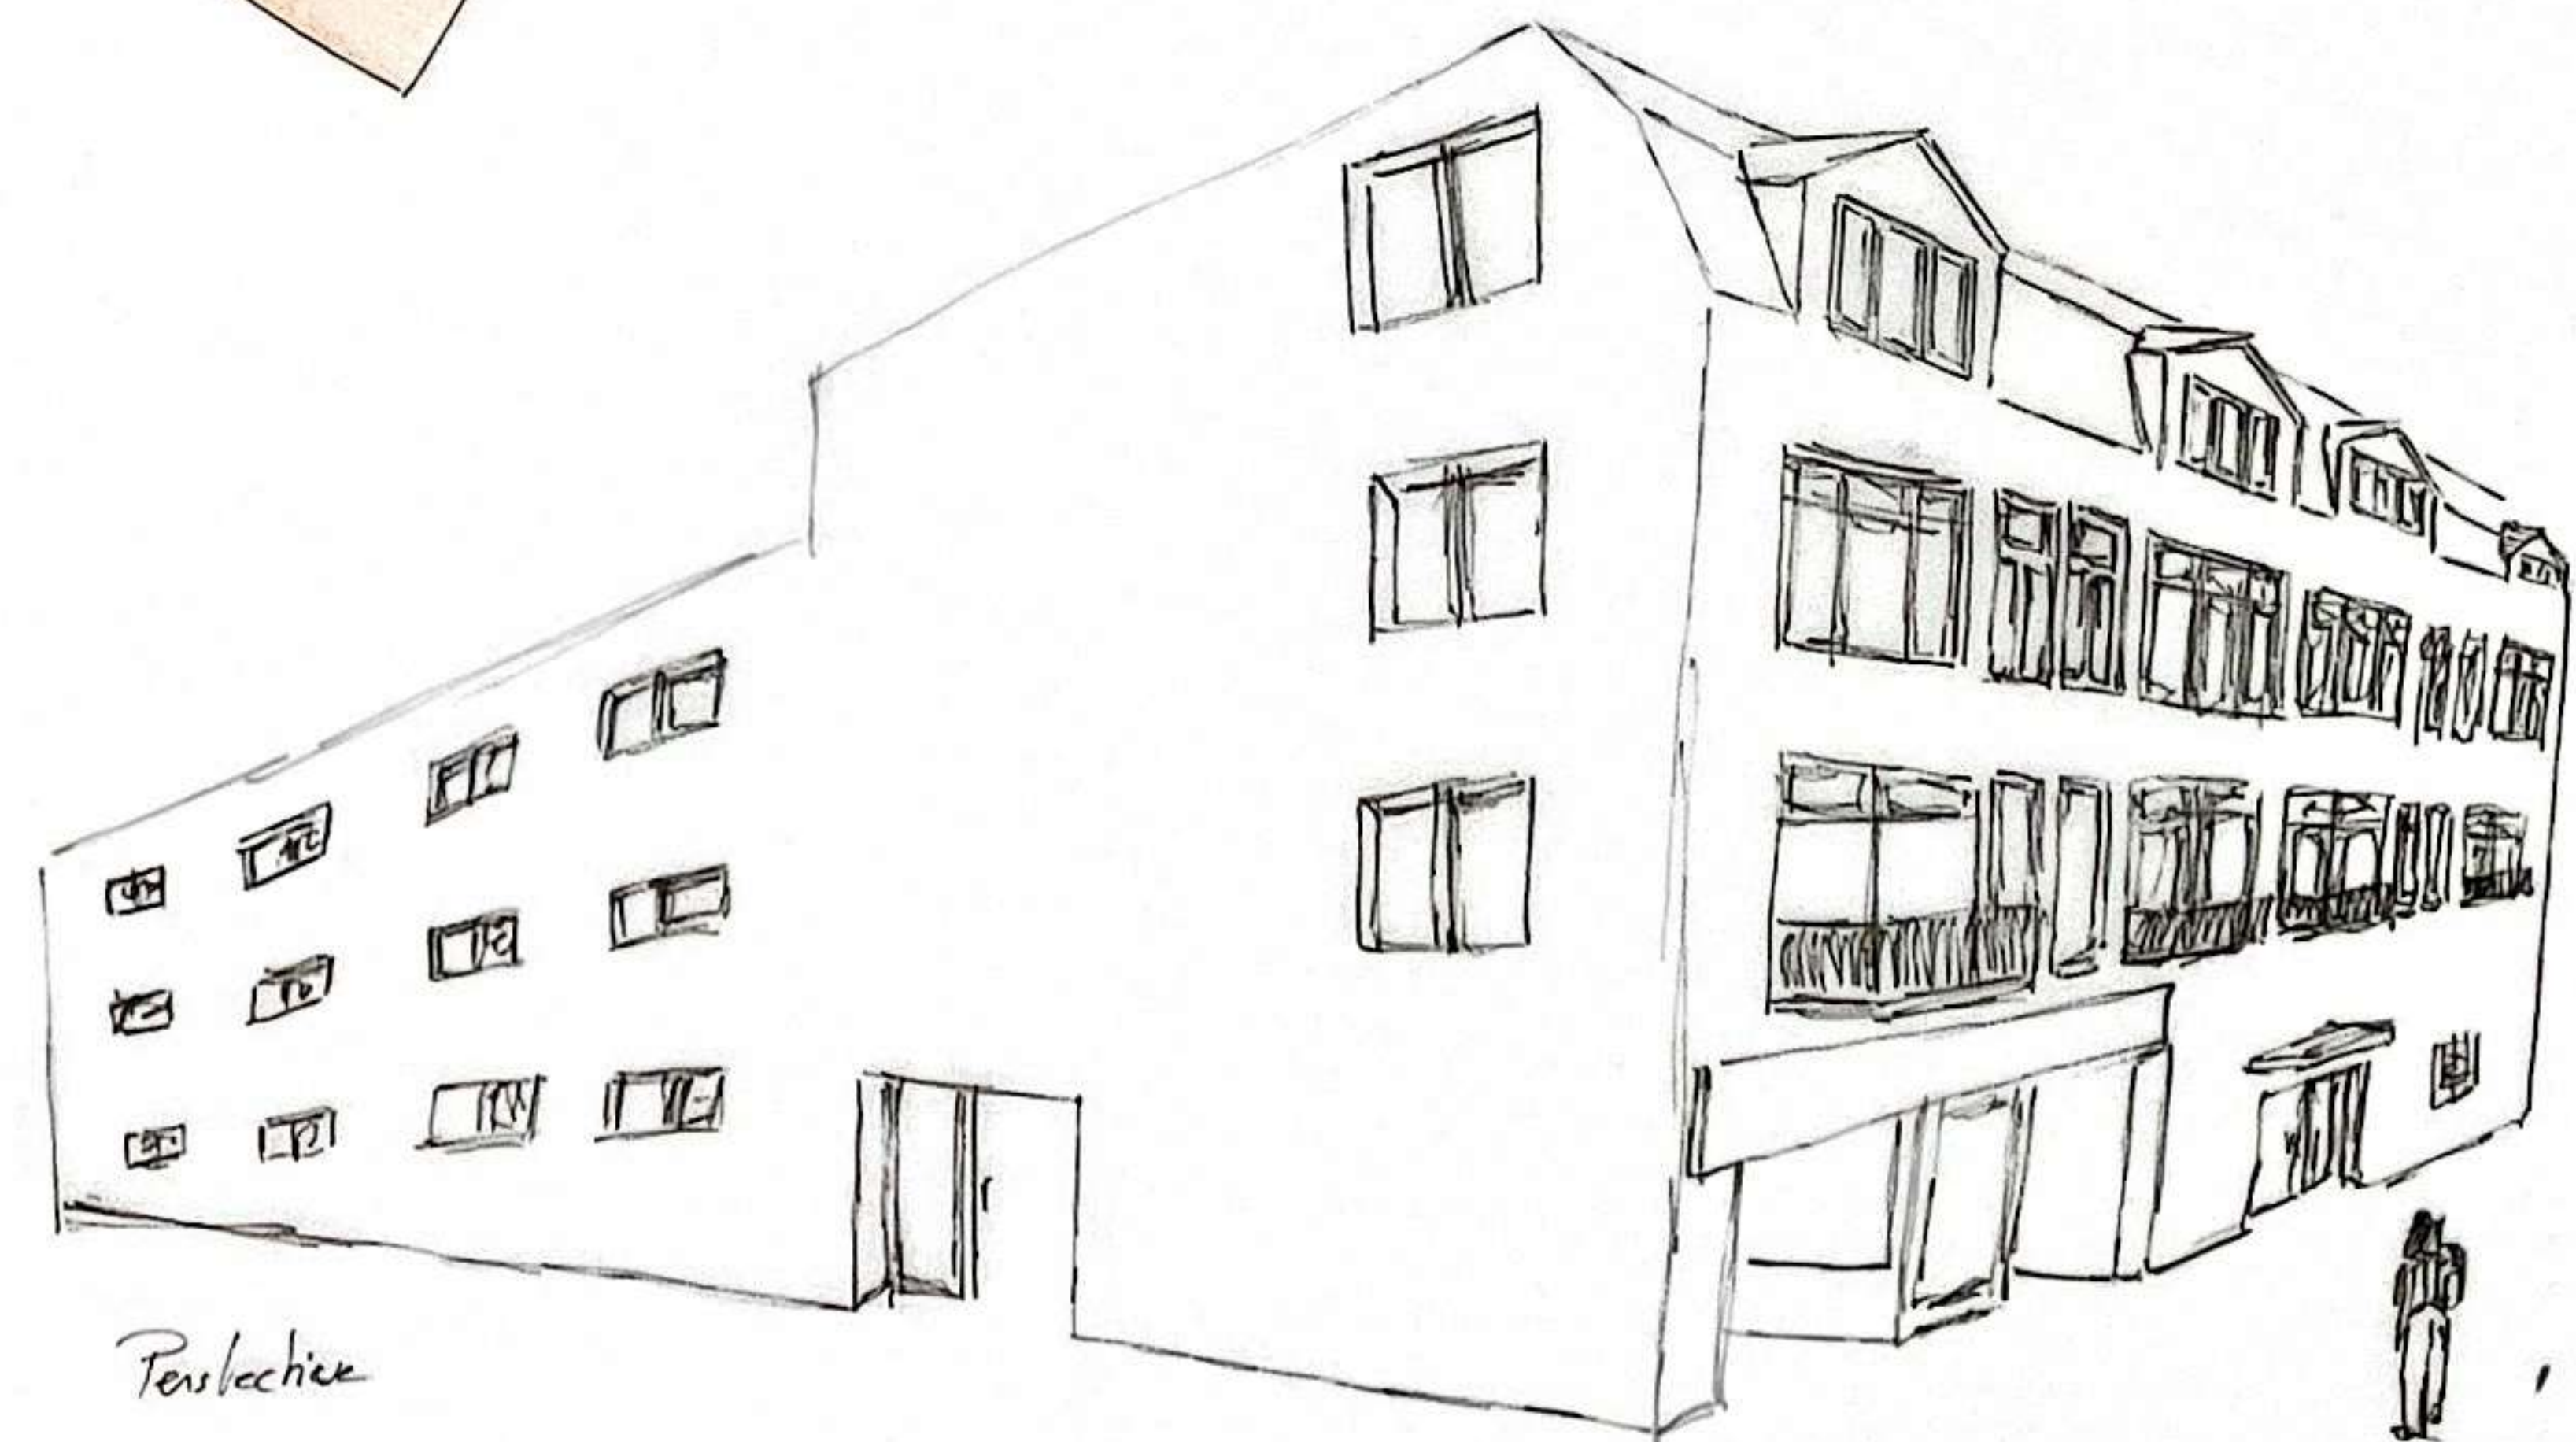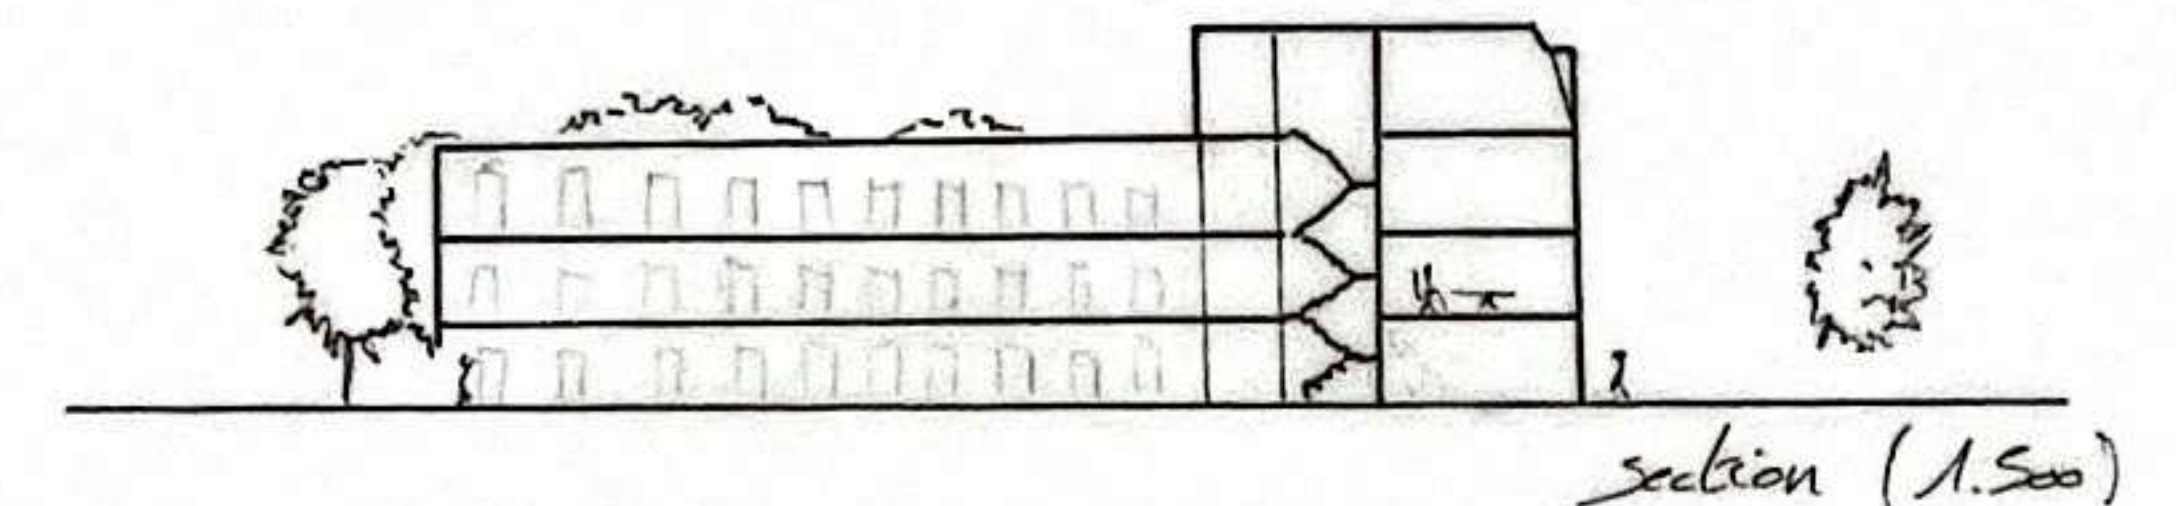


Perspective

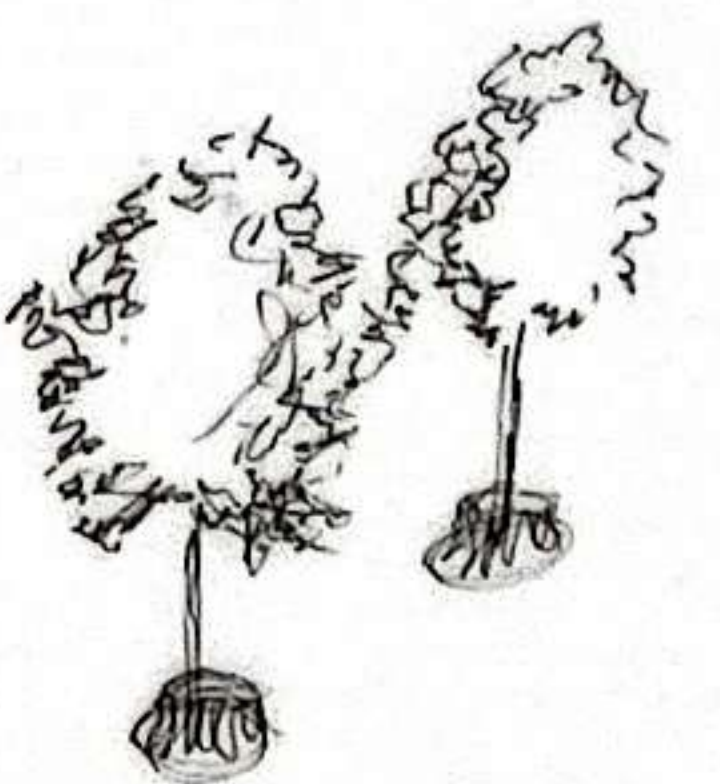

DE 100 Eda


① Library - Workplace.

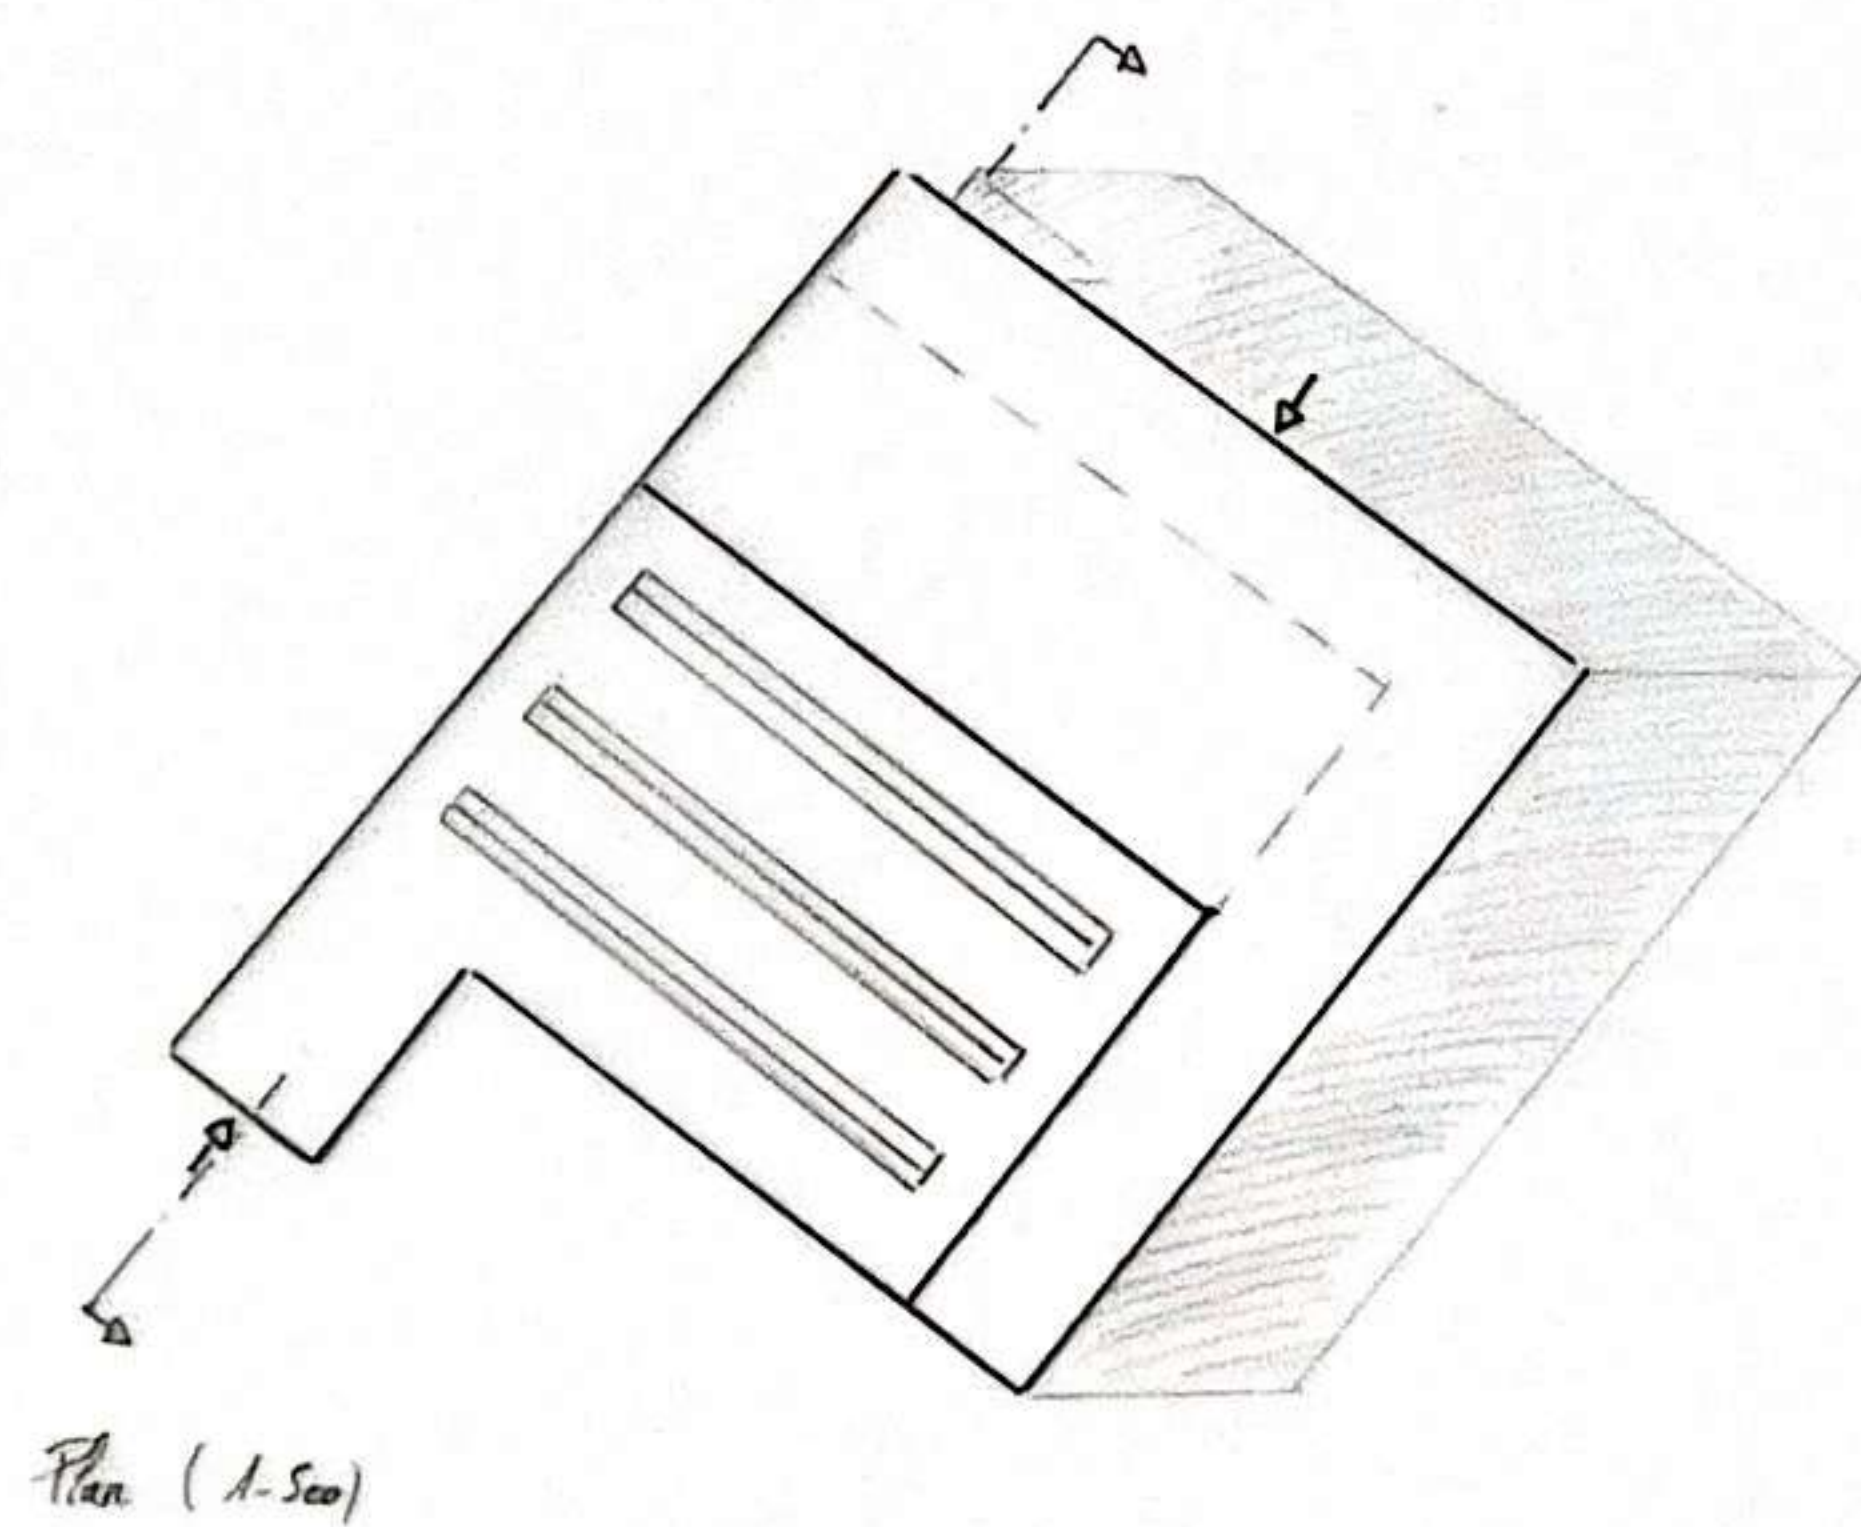


- Space total of 4000 m²
- 3 levels
- Can accommodate 1000 people
- place for culture: read
- place for work on table, in computer room
- children corner



level 2 work corner
level 1 library
level 0 reception, computer room, children corner

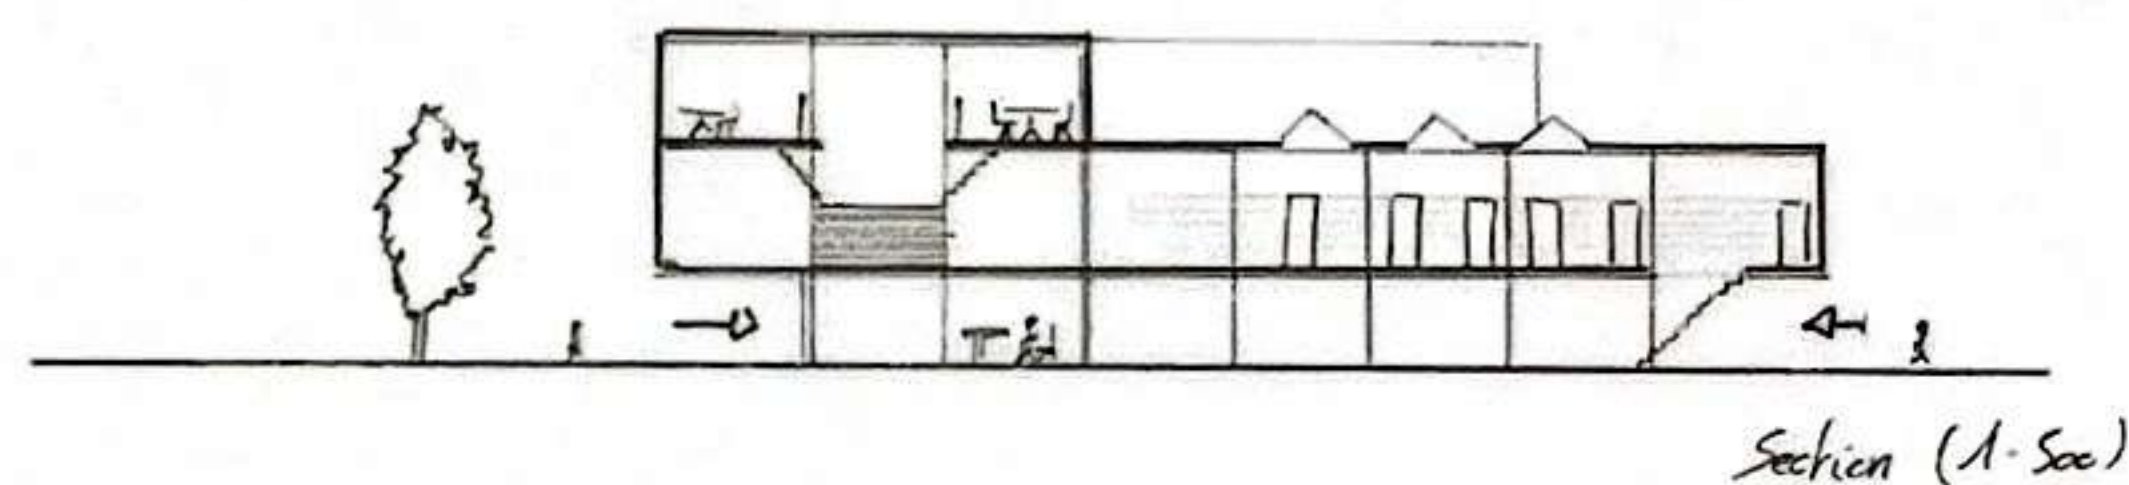


Section (1. Sec)

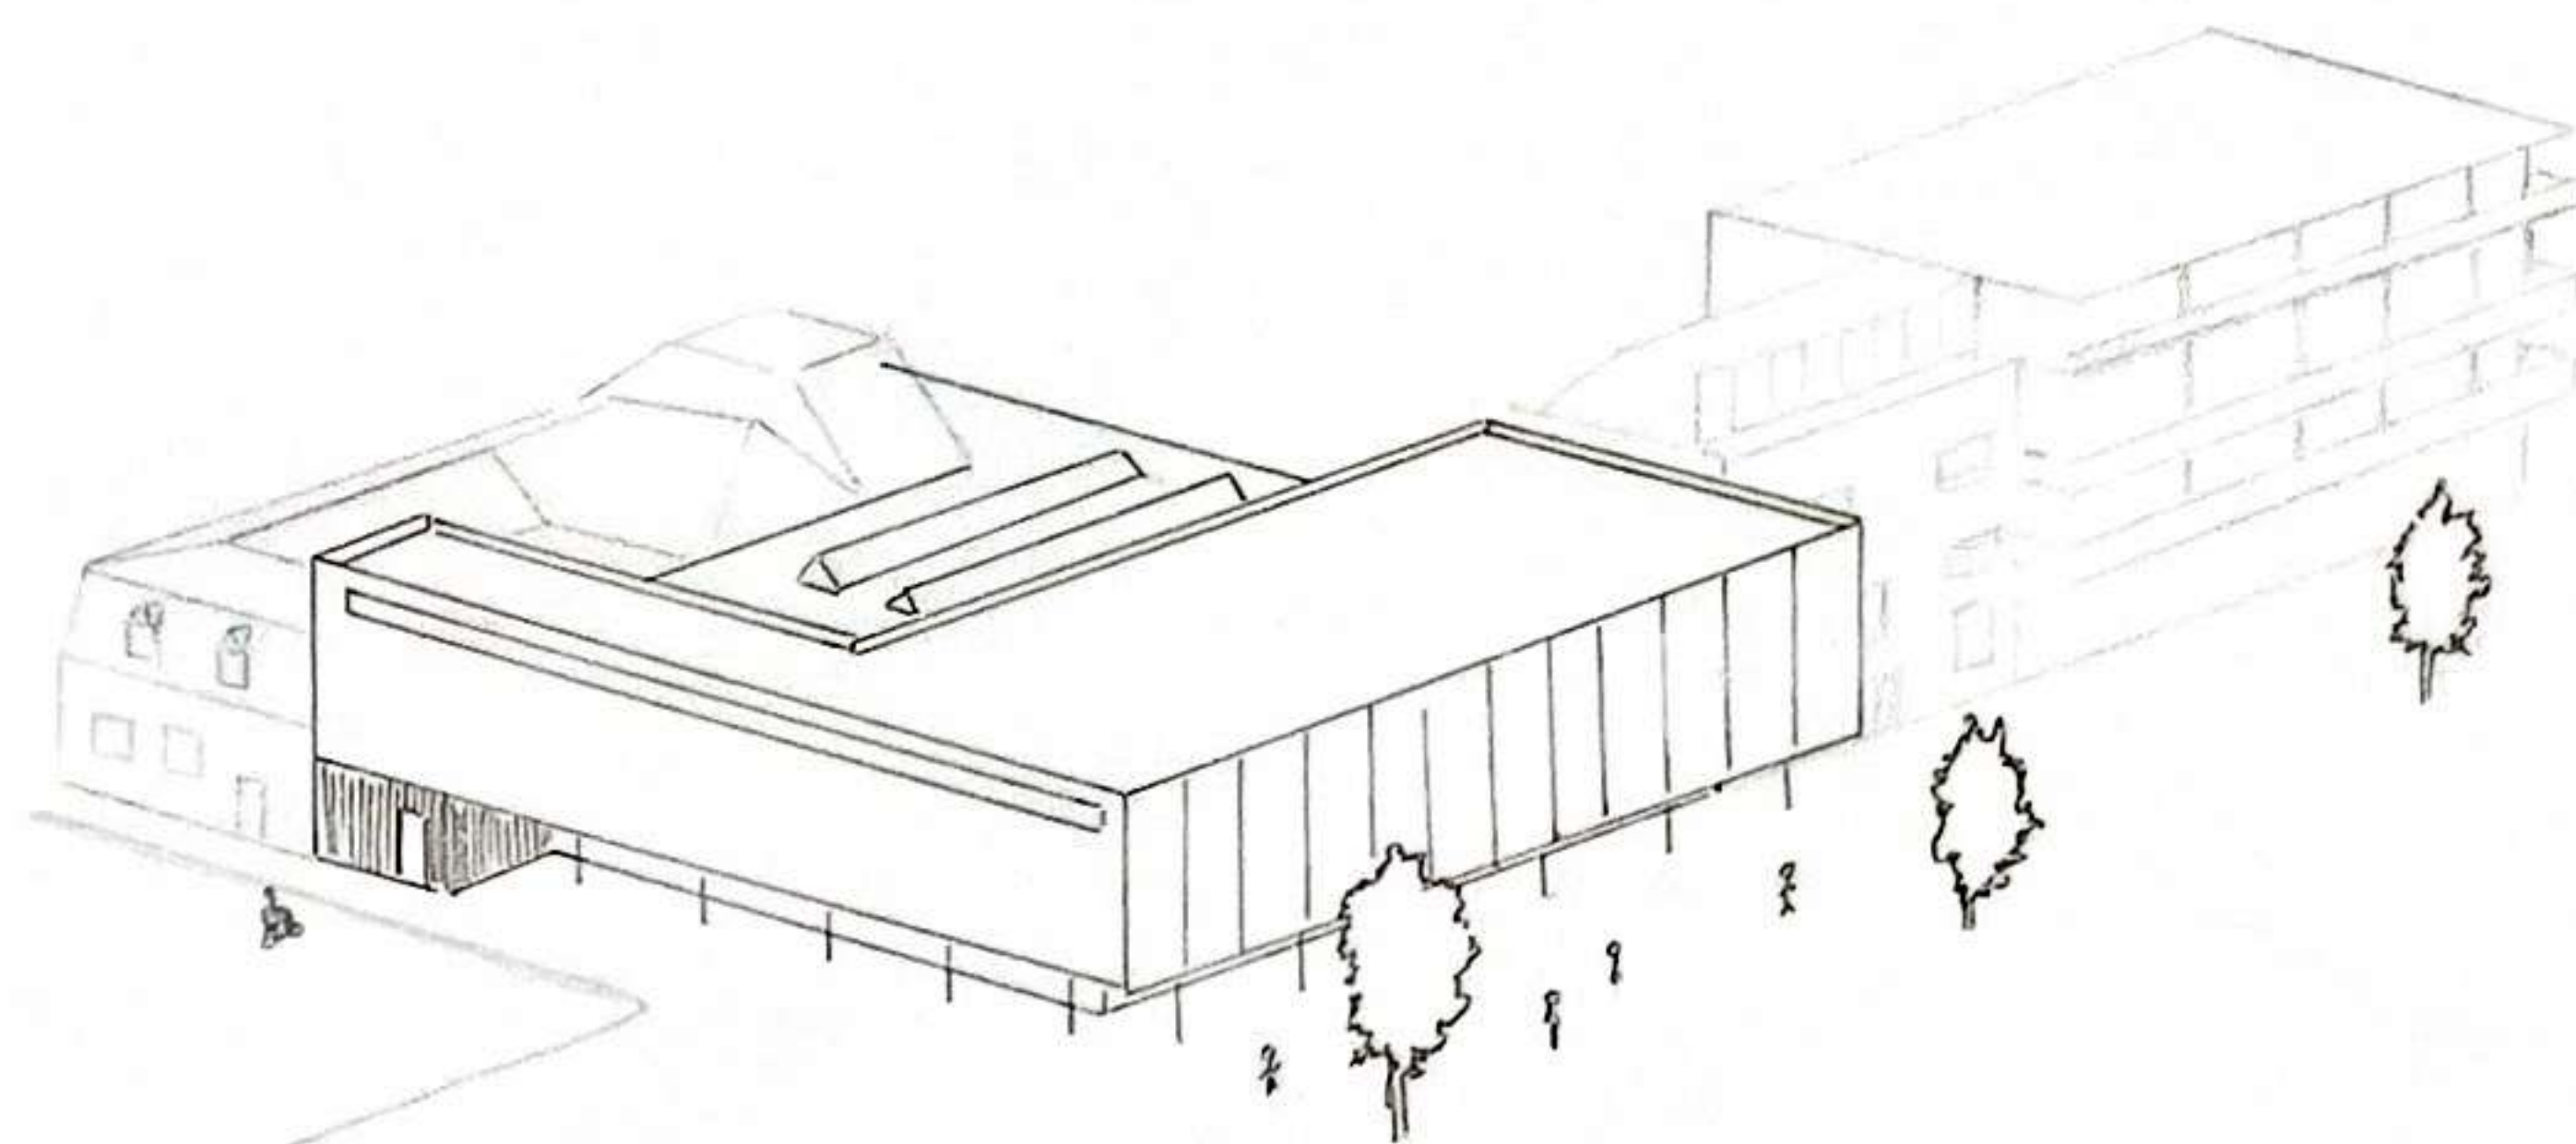

Perspective (1. Sec)

② Art & design school.


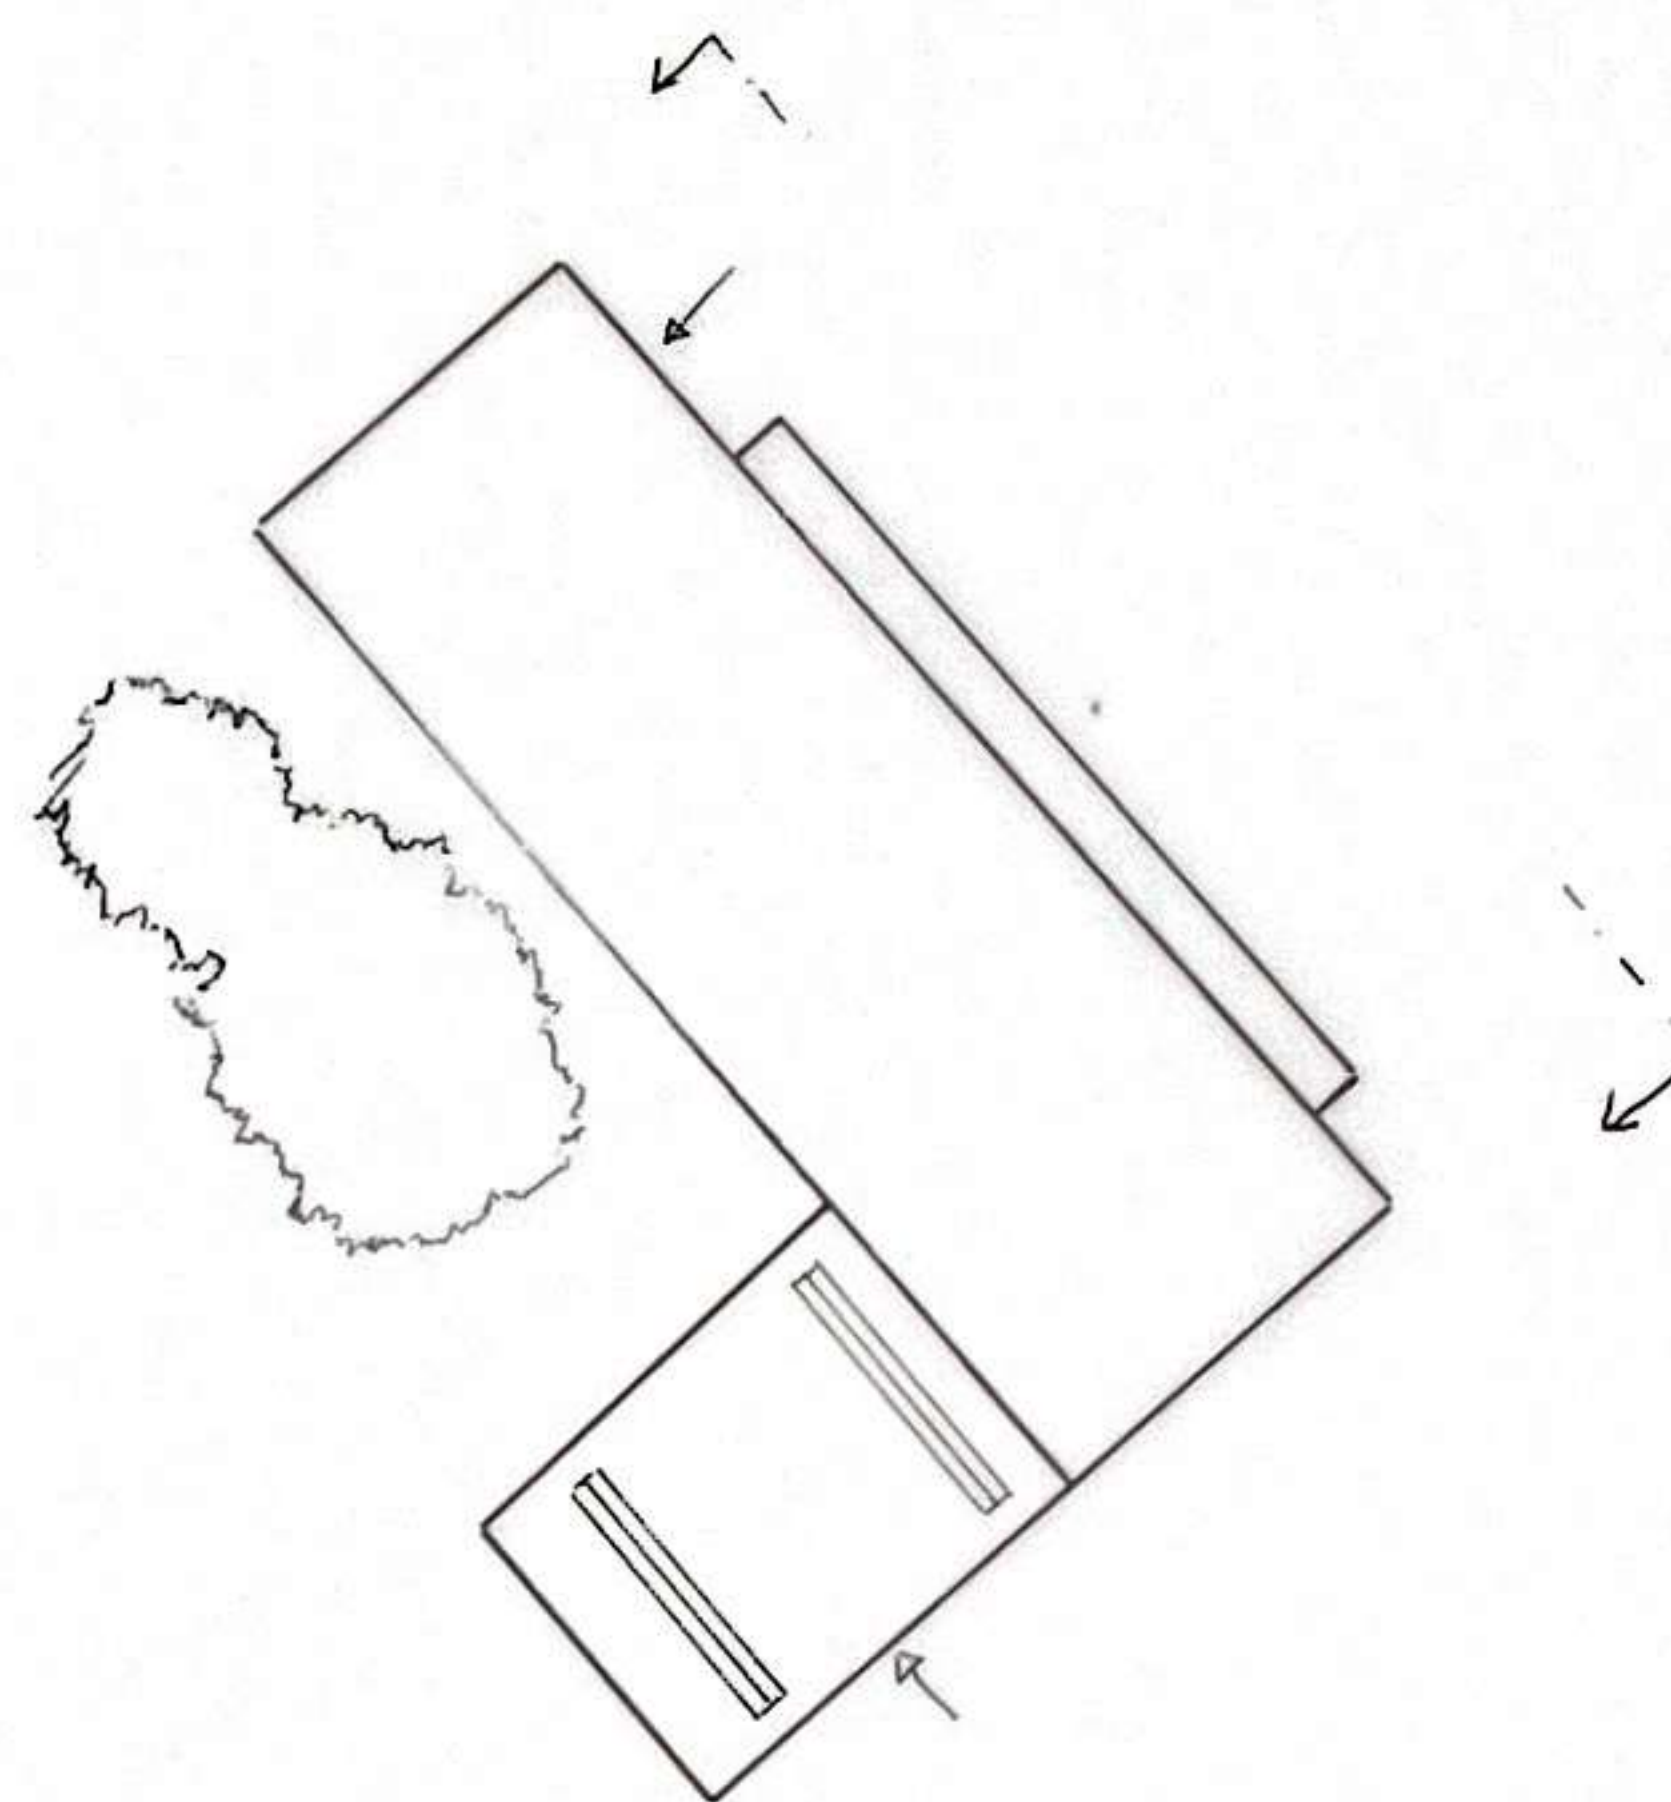


- School of 3825 m²
- 3 at 4 levels
- can accommodate more than 500 students
- place for classrooms - exposition room
- reception offices




plan (1. Sec)

- - reception - office
- - classroom - computer room
- - Workshop - exposition room
- - sanitarium - circulation

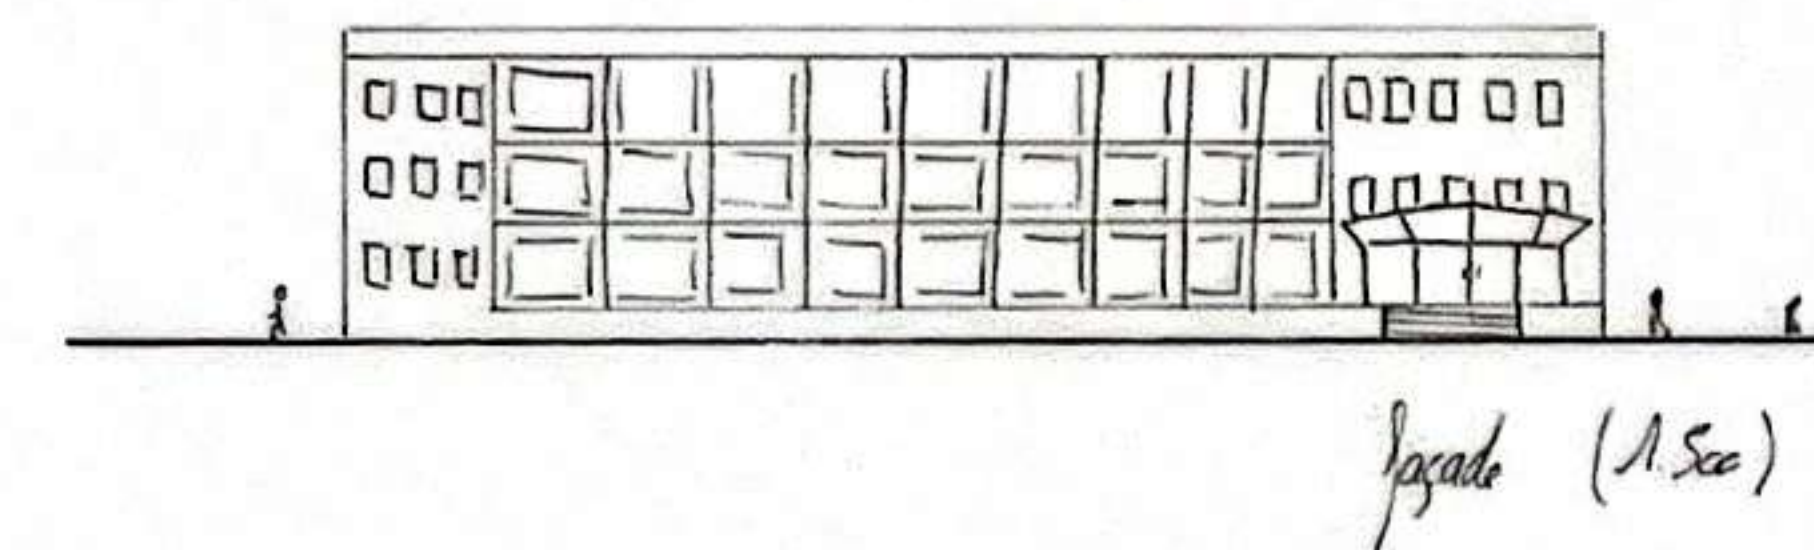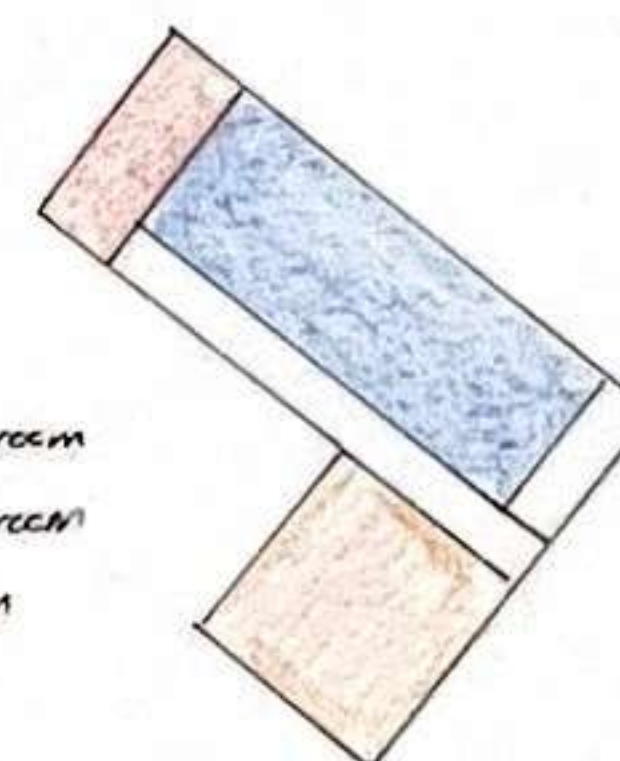

facade (1. Sec)

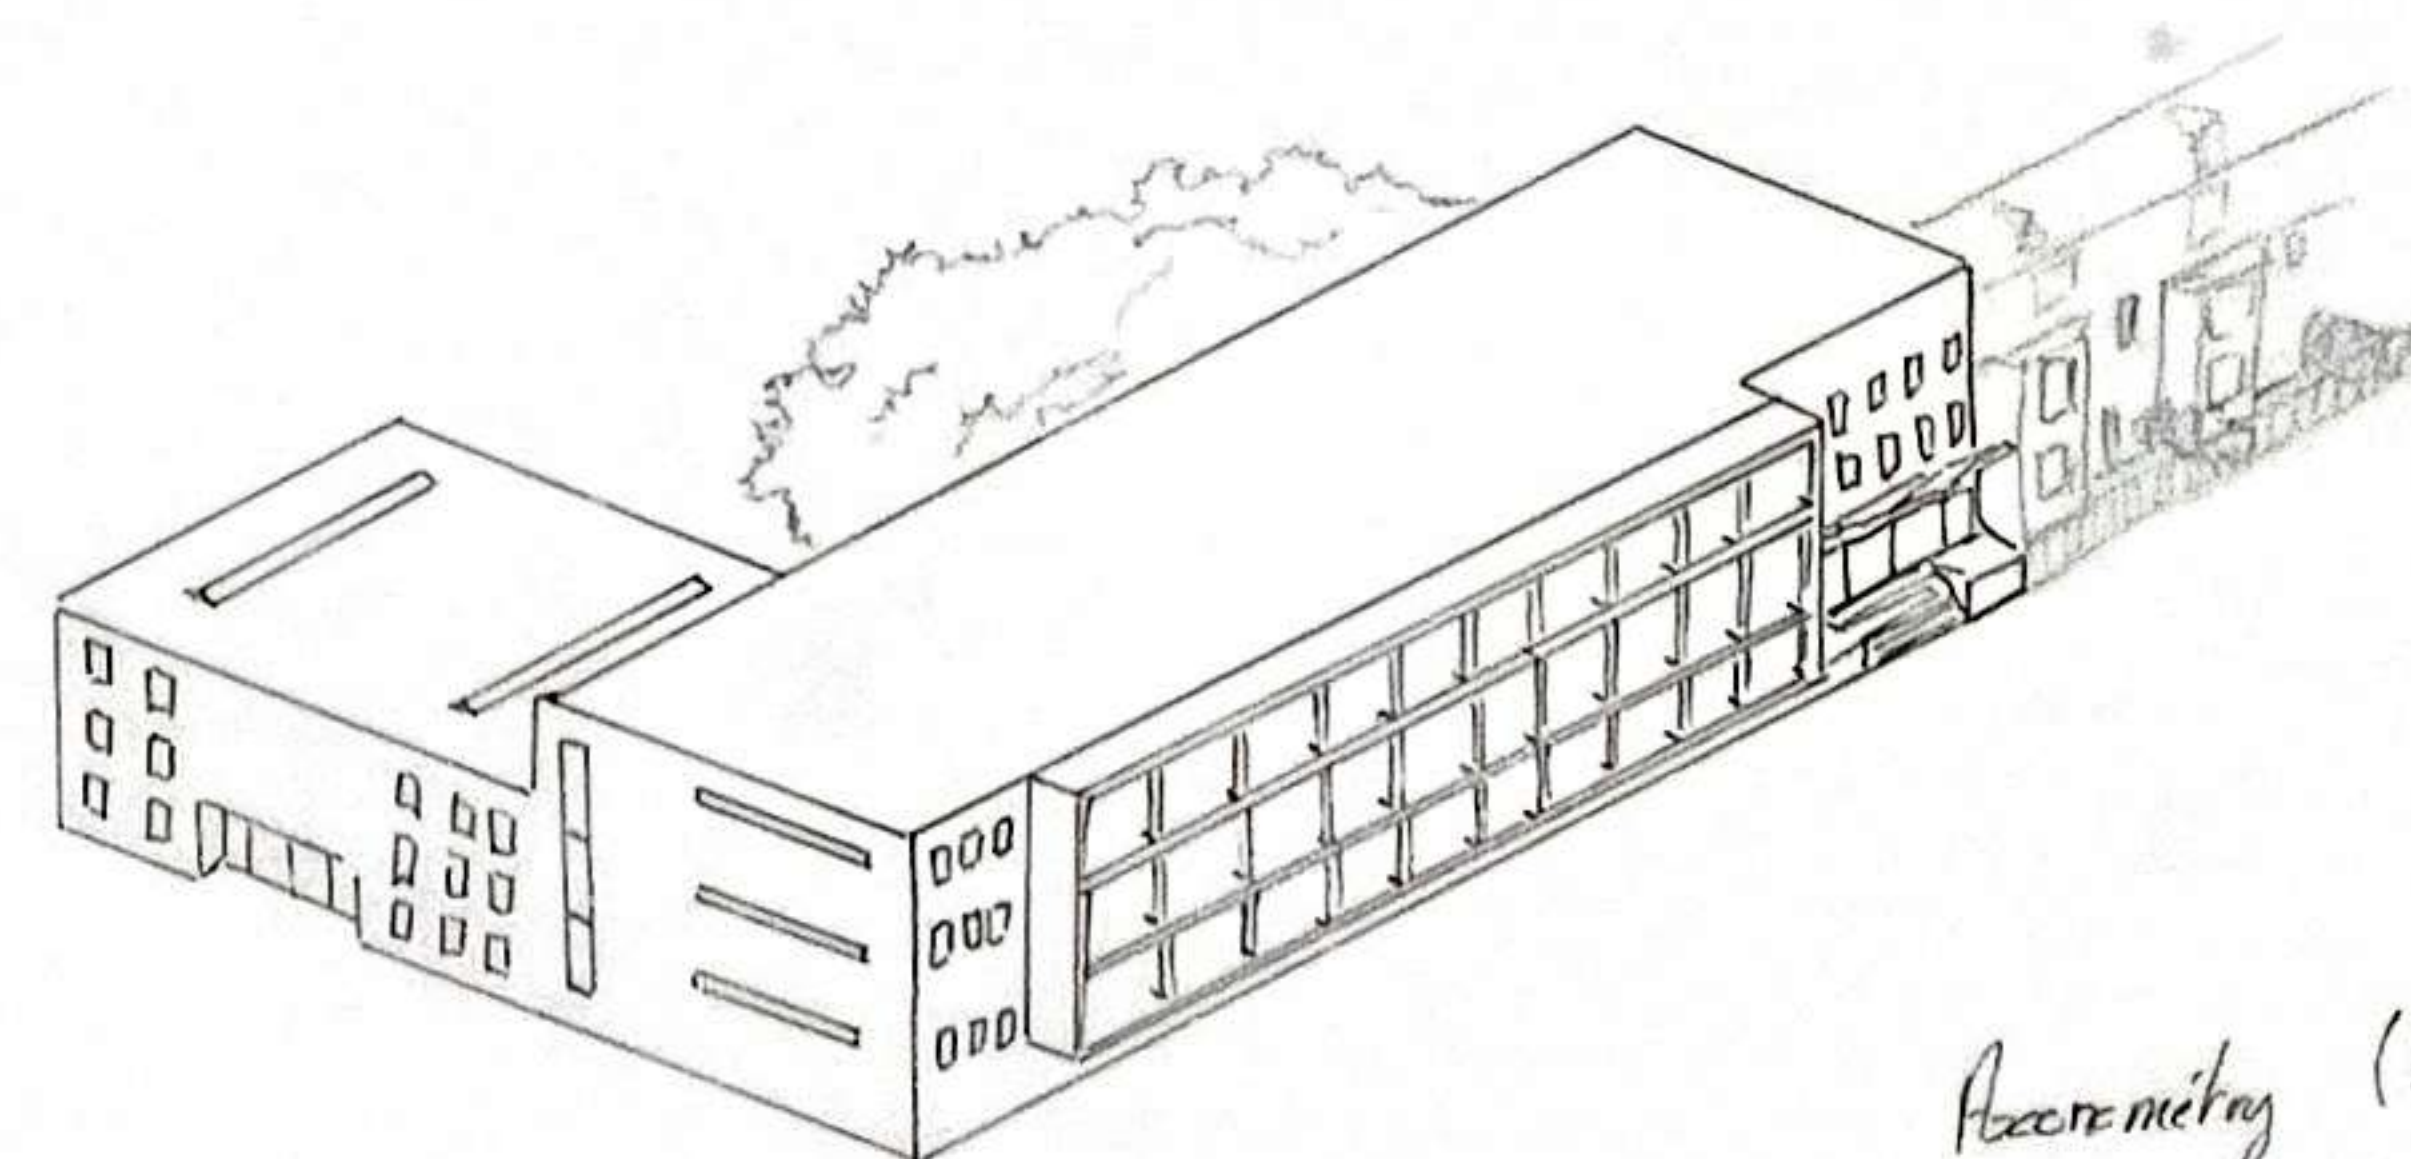

Perspective (1. Sec)

DE M. Rohn