


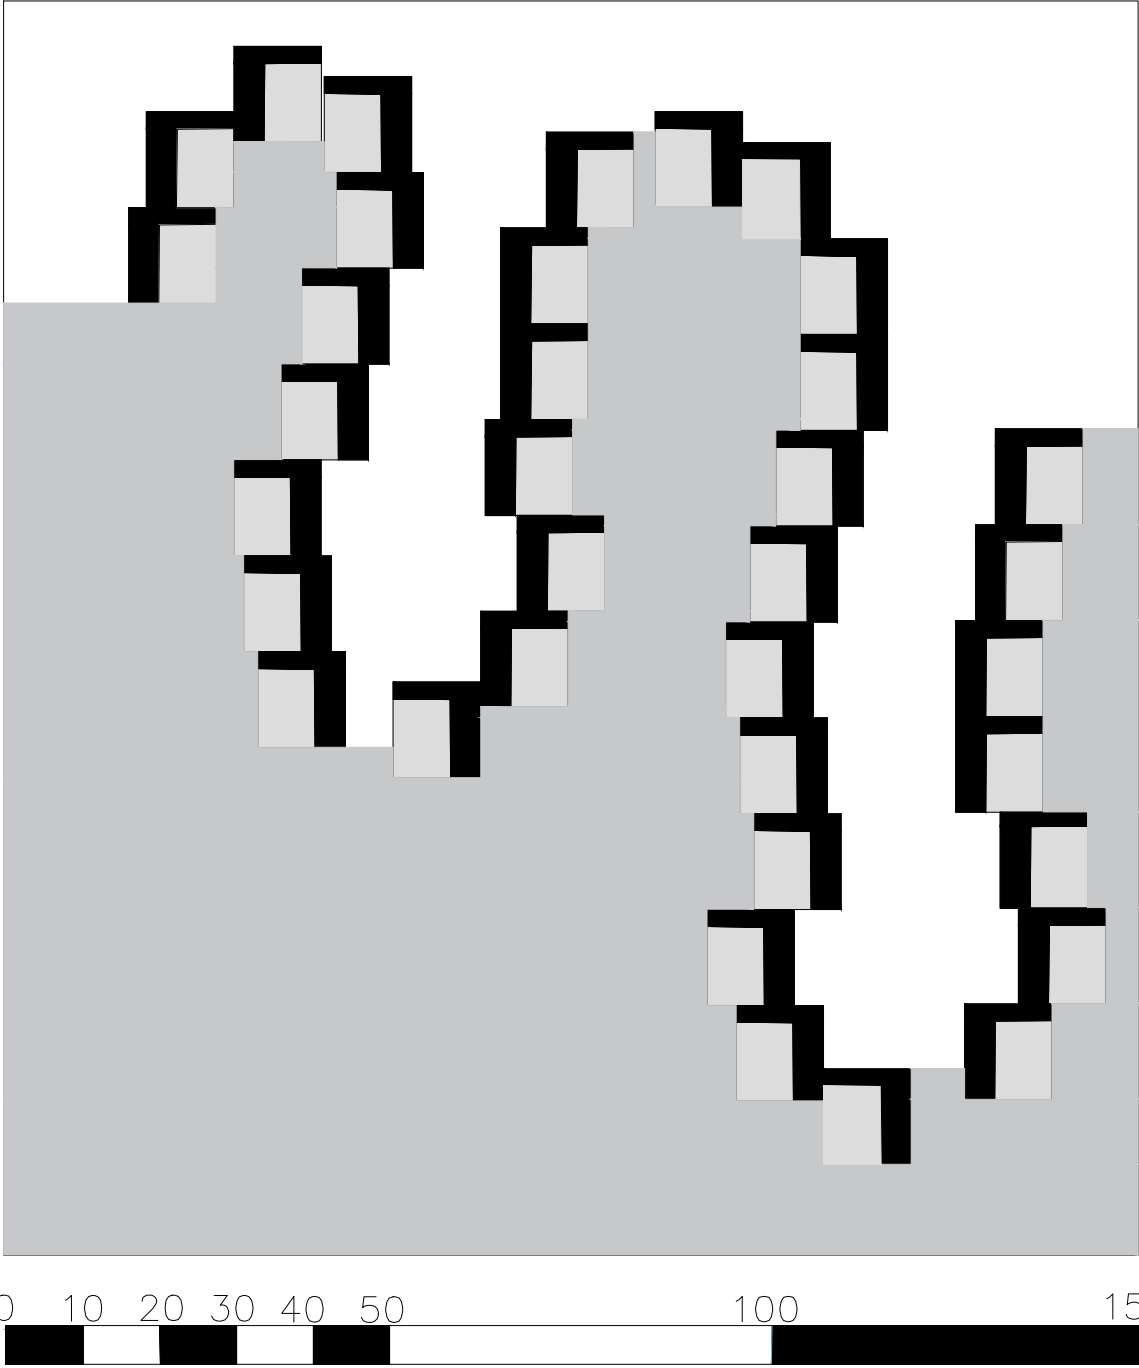
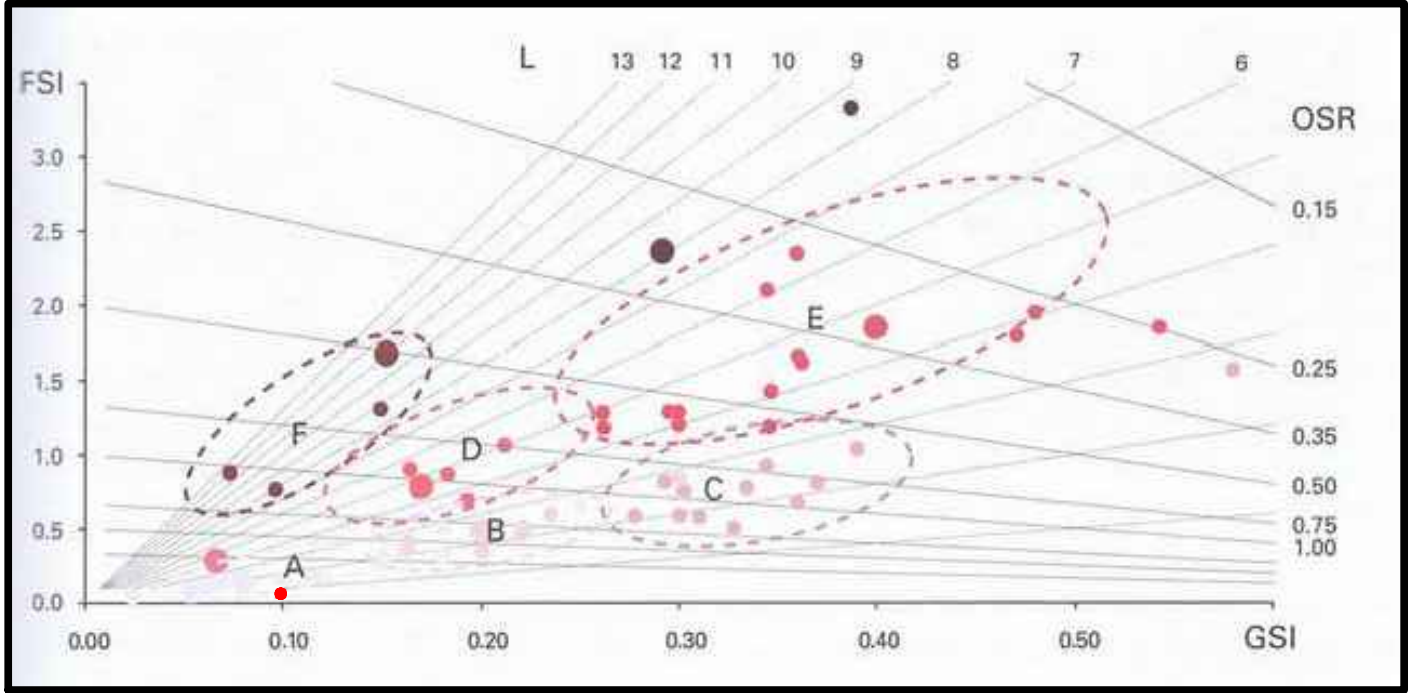


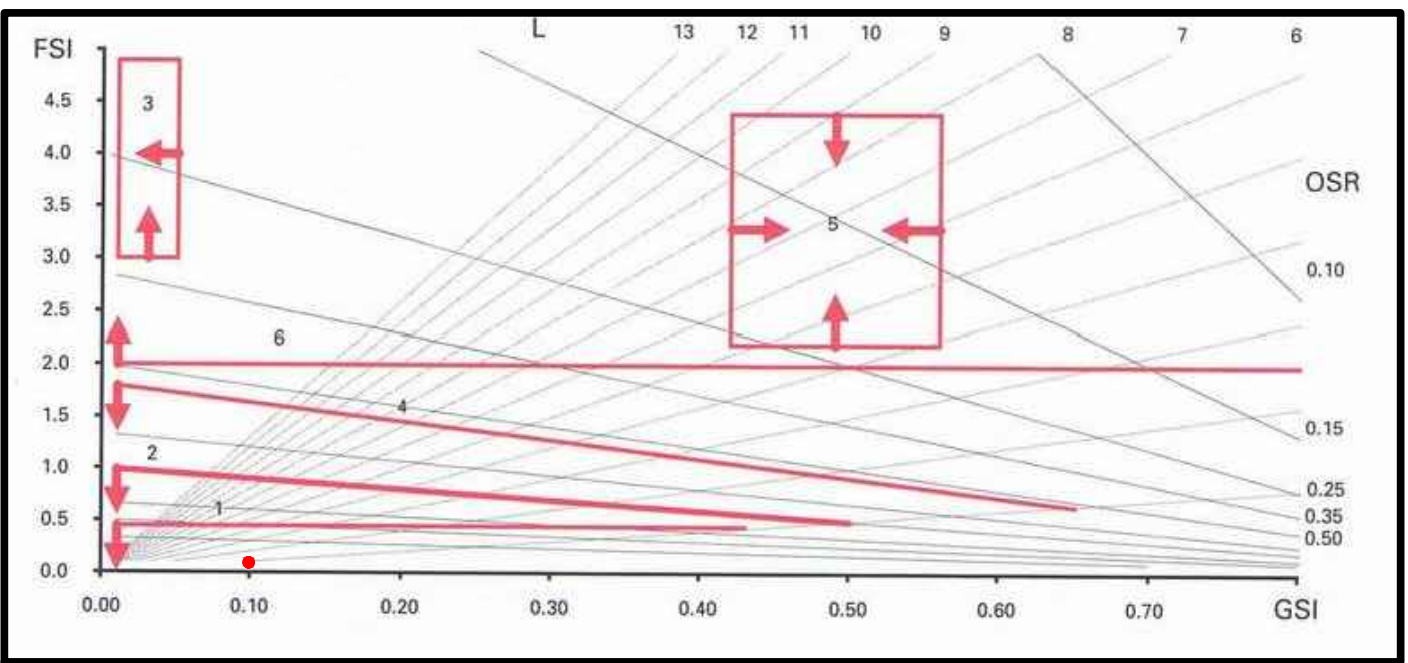

A=3.3ha
FSI=3.6m²/m²
GSI=0.34m²/m²
OSR=0.18m²/m²
L=10.58plantas
N=0.033m/m²
W=60.6m
b=4.07m
T=13.4%

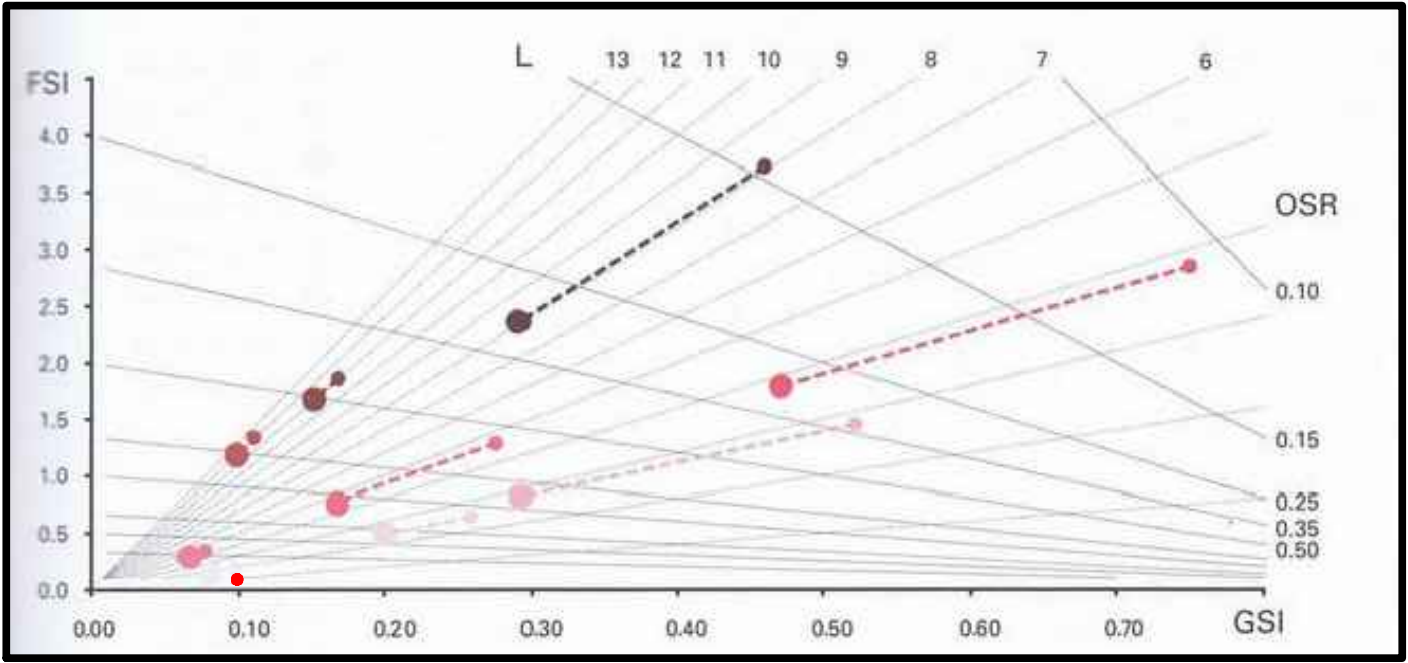

A=2.4ha
FSI=0.1m²/m²
GSI=0.1m²/m²
OSR=9m²/m²
L=1plantas
N=0.01m/m²
W=200m
b=15m
T=13%

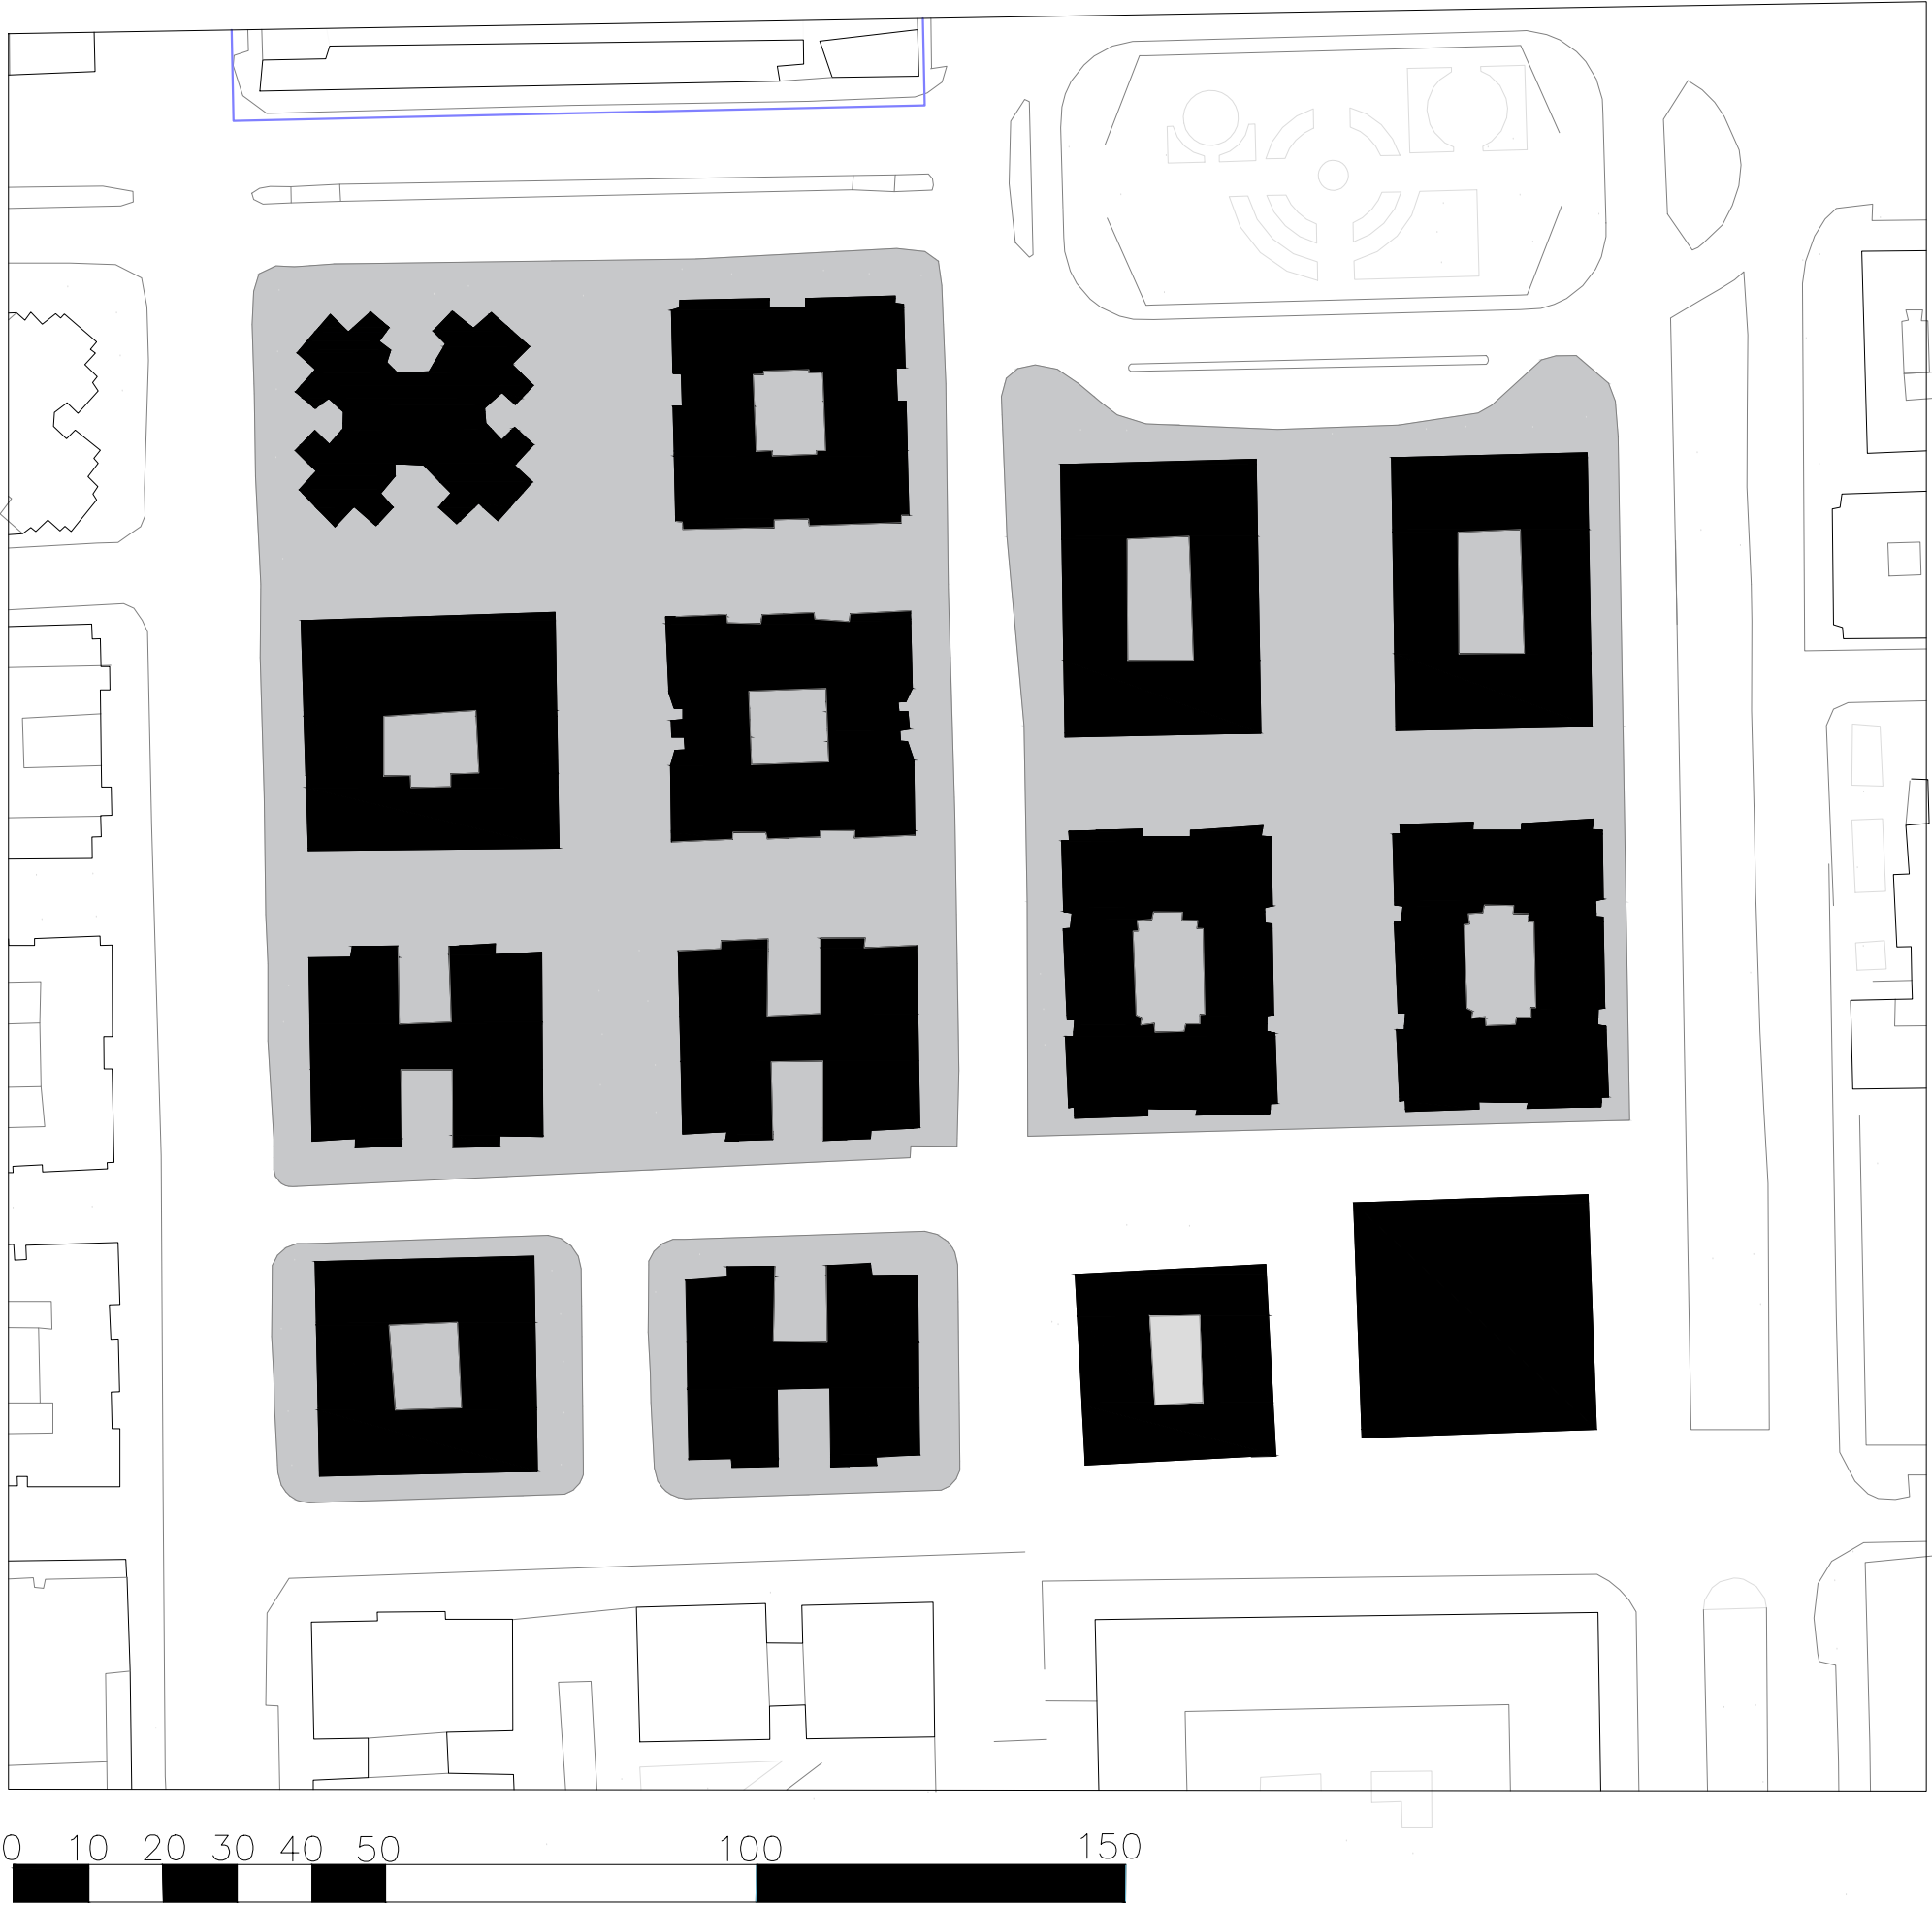