





FASE 2.

2.4. Manuales.

“GRANADA”

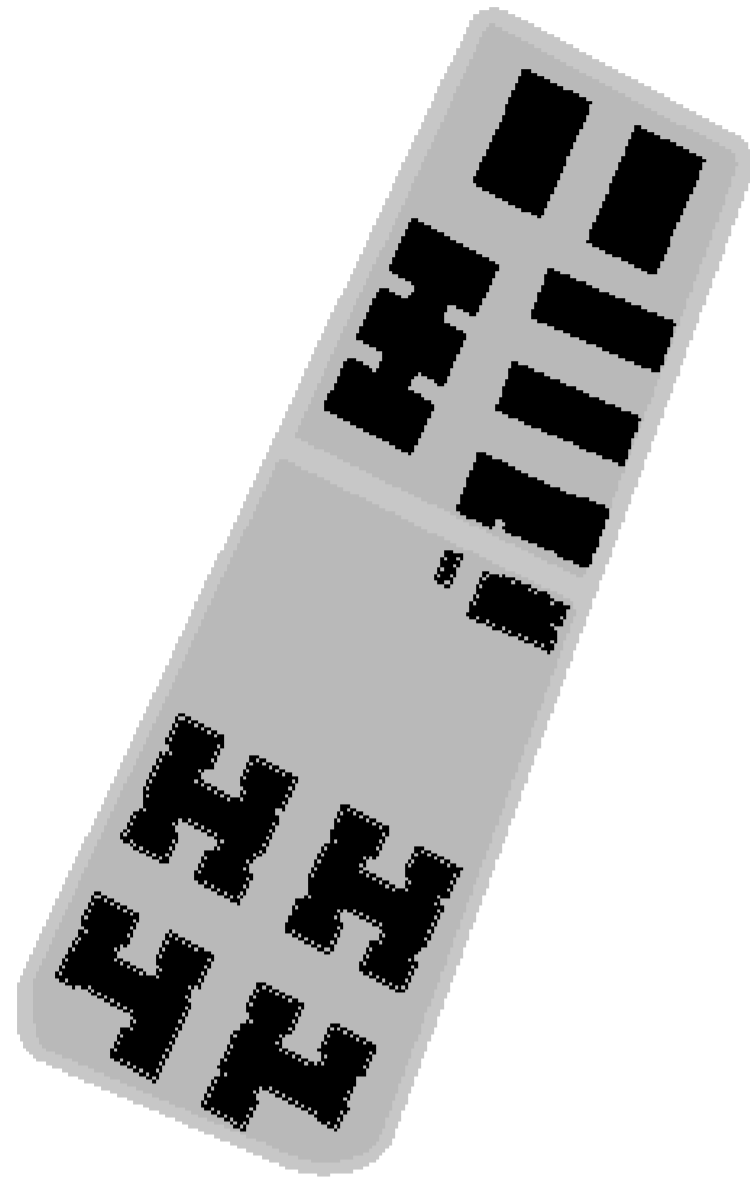

A: 36179,75 Ha
 FSI: 1,802 m²/ m²
 GSI: 0,289 m²/ m²
 OSR: 0,394 m²/ m²
 L : 6,232 plantas
 N: 0,022 m/ m²
 w: 90,90 m
 T: 28 %
 b: 14,25 m

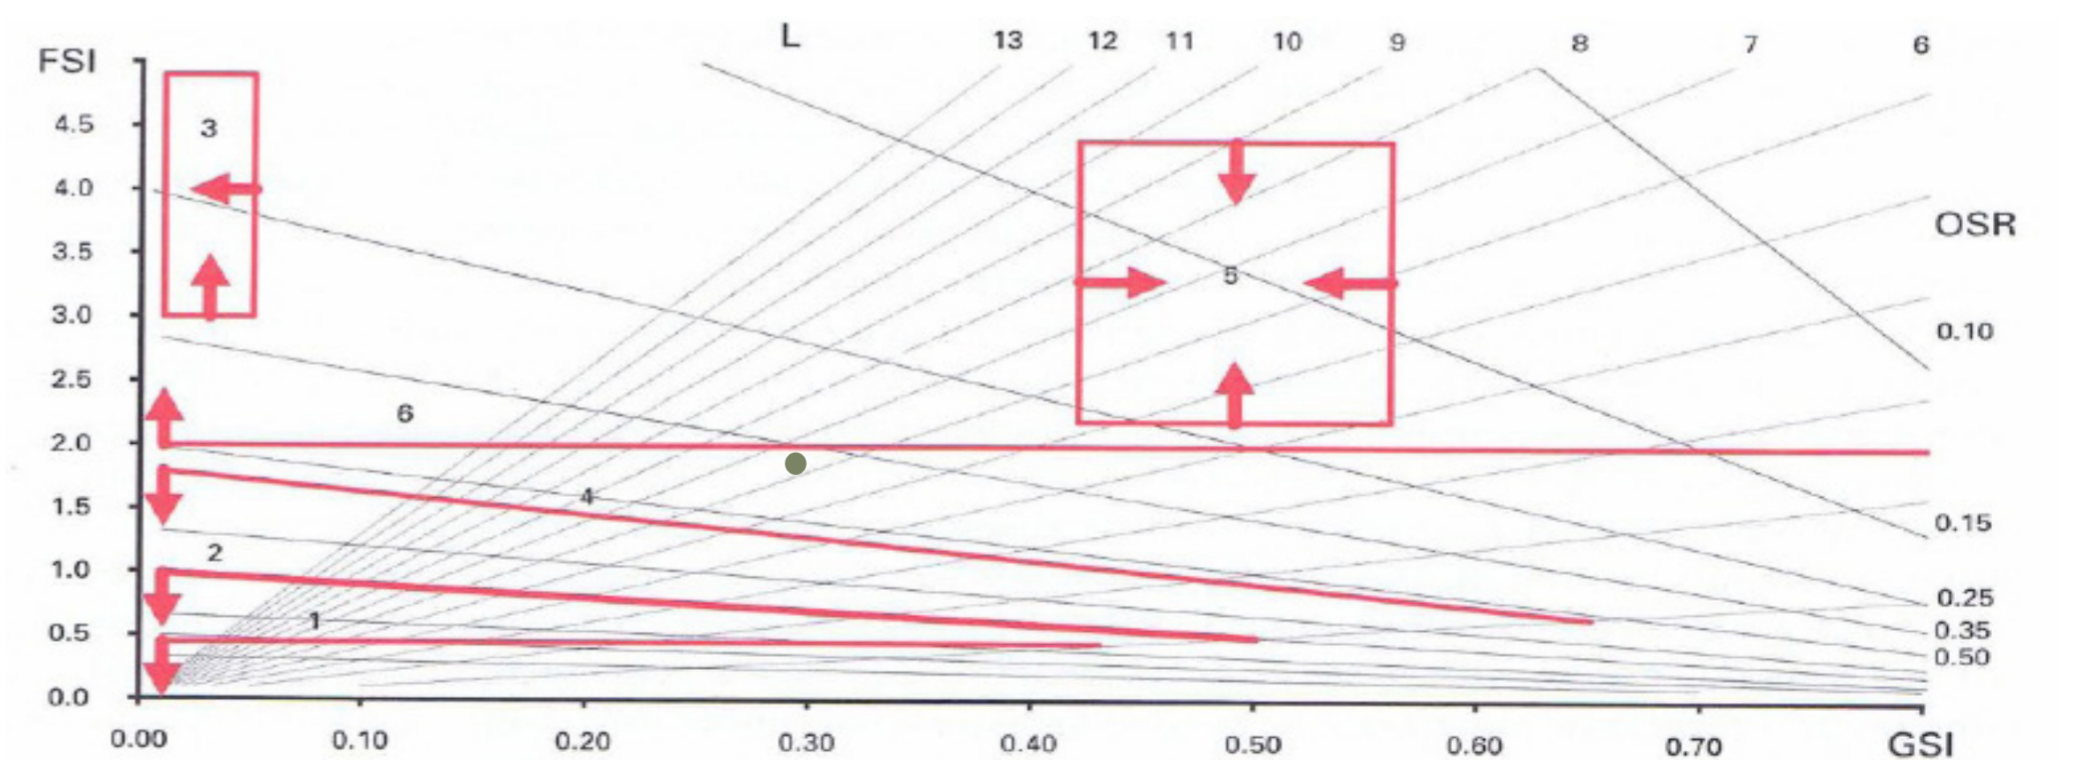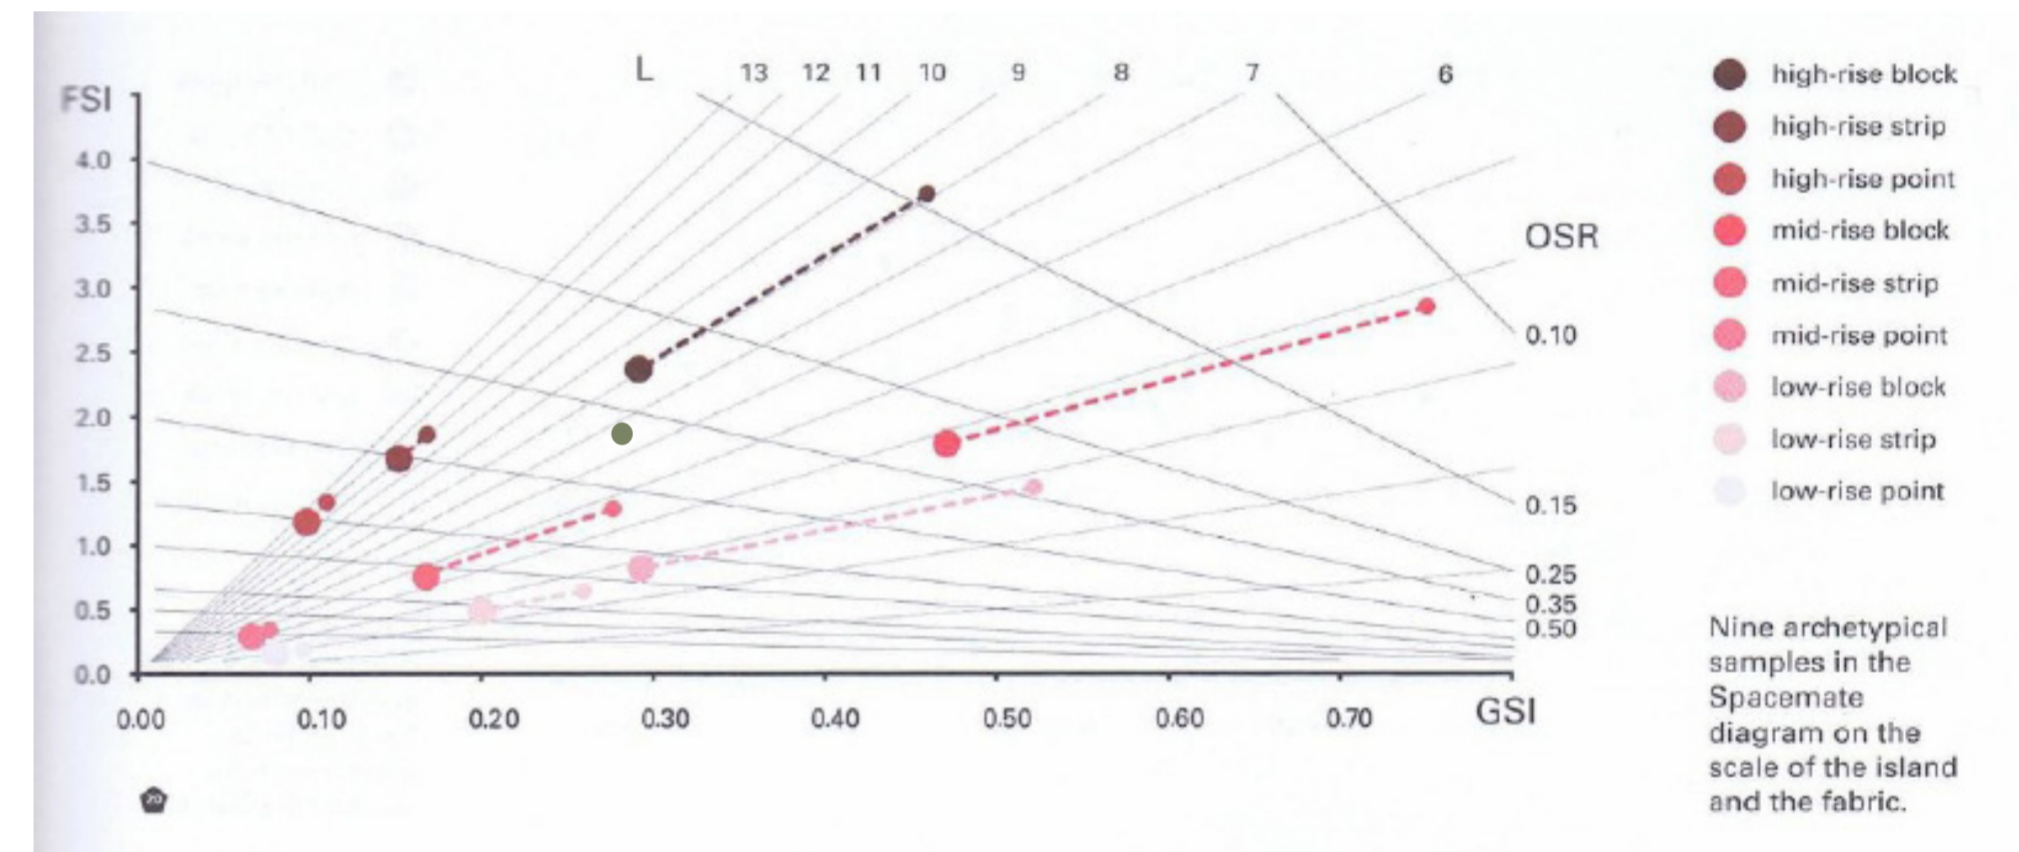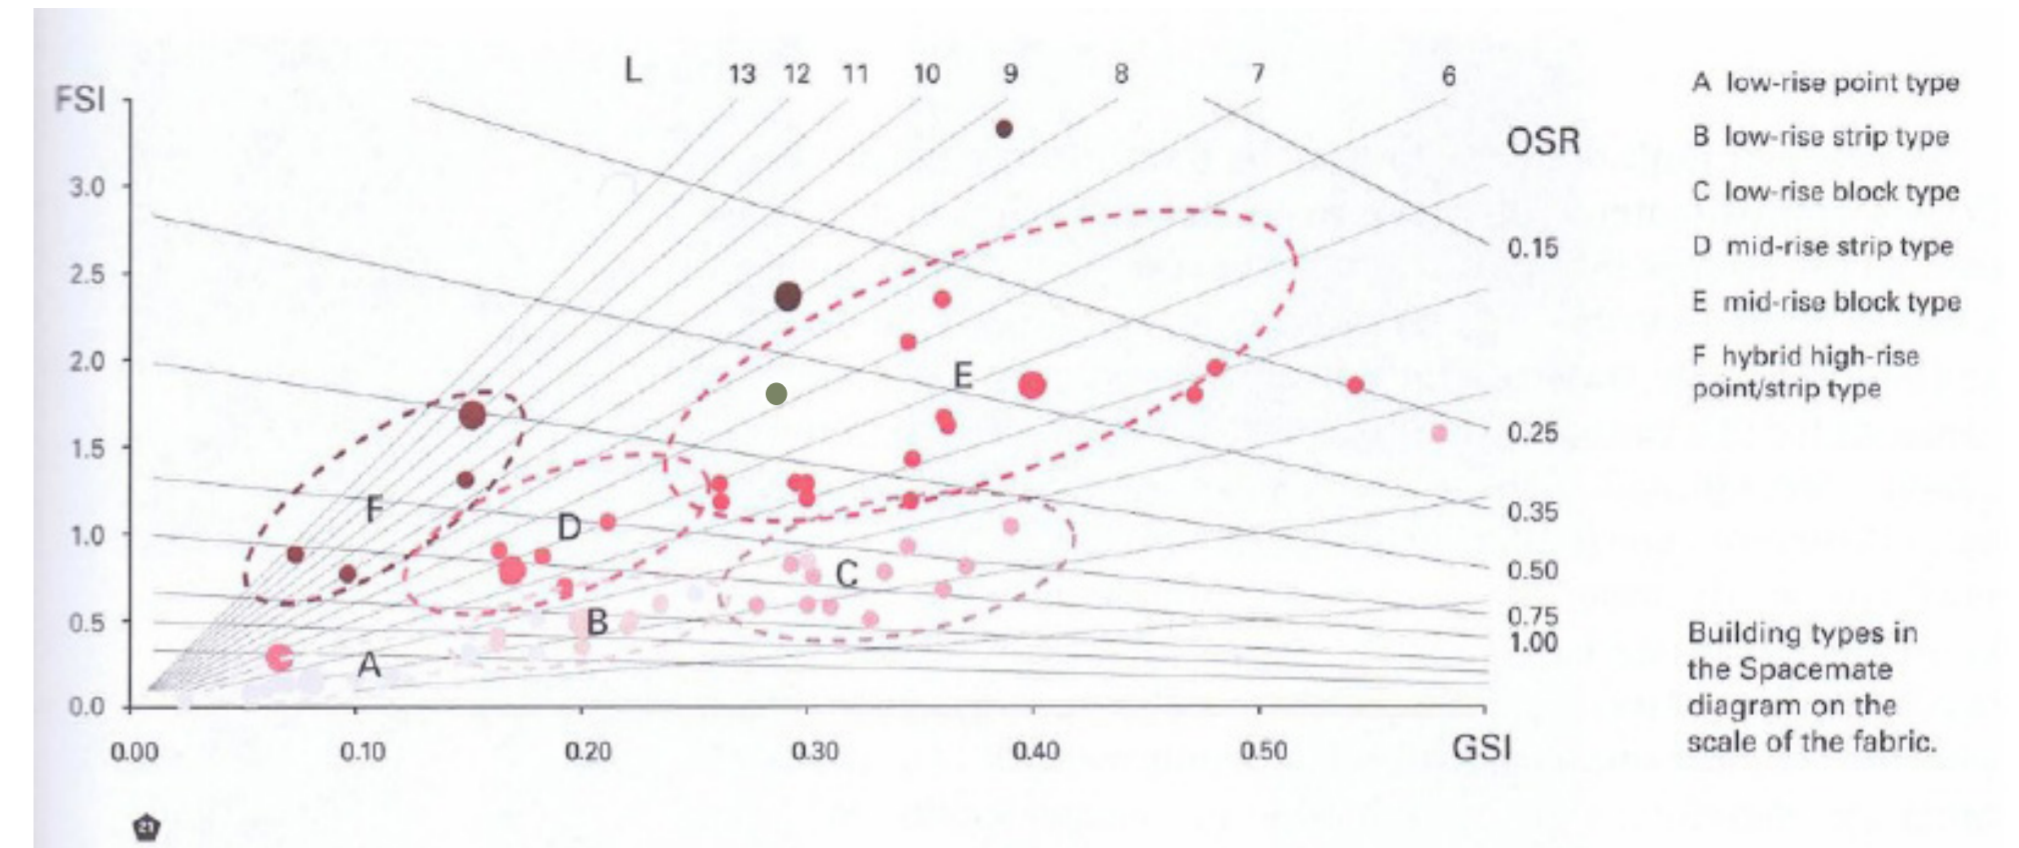

URBANISMO 1 GRUPO A
 GARCÍA COBO, SERGIO
 GONZÁLEZ MARTÍN, RICARDO
 GARCÍA GONZÁLEZ, JAVIER