


Krakov Density


1: 7357,994 m² = 0,74 ha
2: 7330,627 m² =0,73 ha

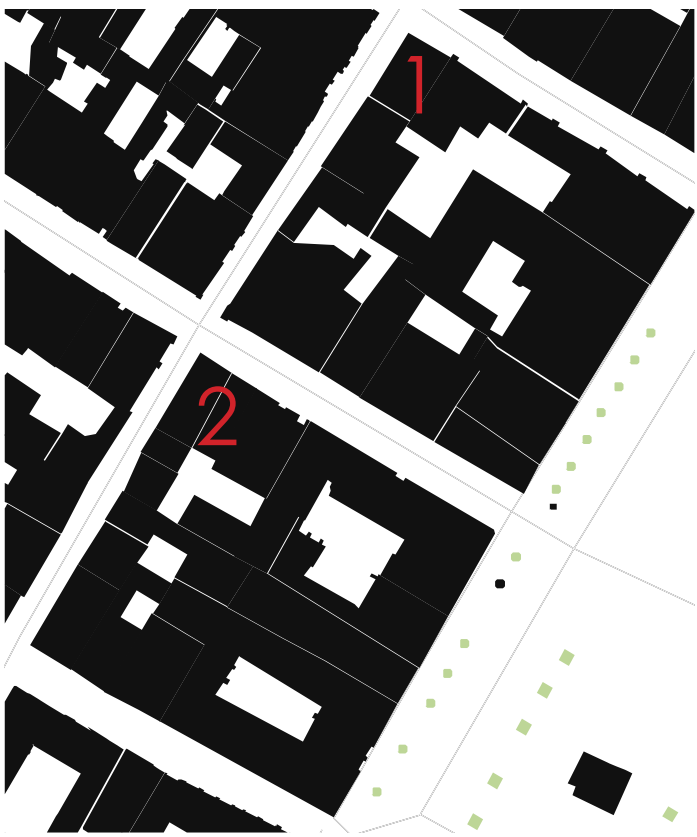

Low Density

$30WE/ha \times 0,74ha = 22,2WE$

Single family homes

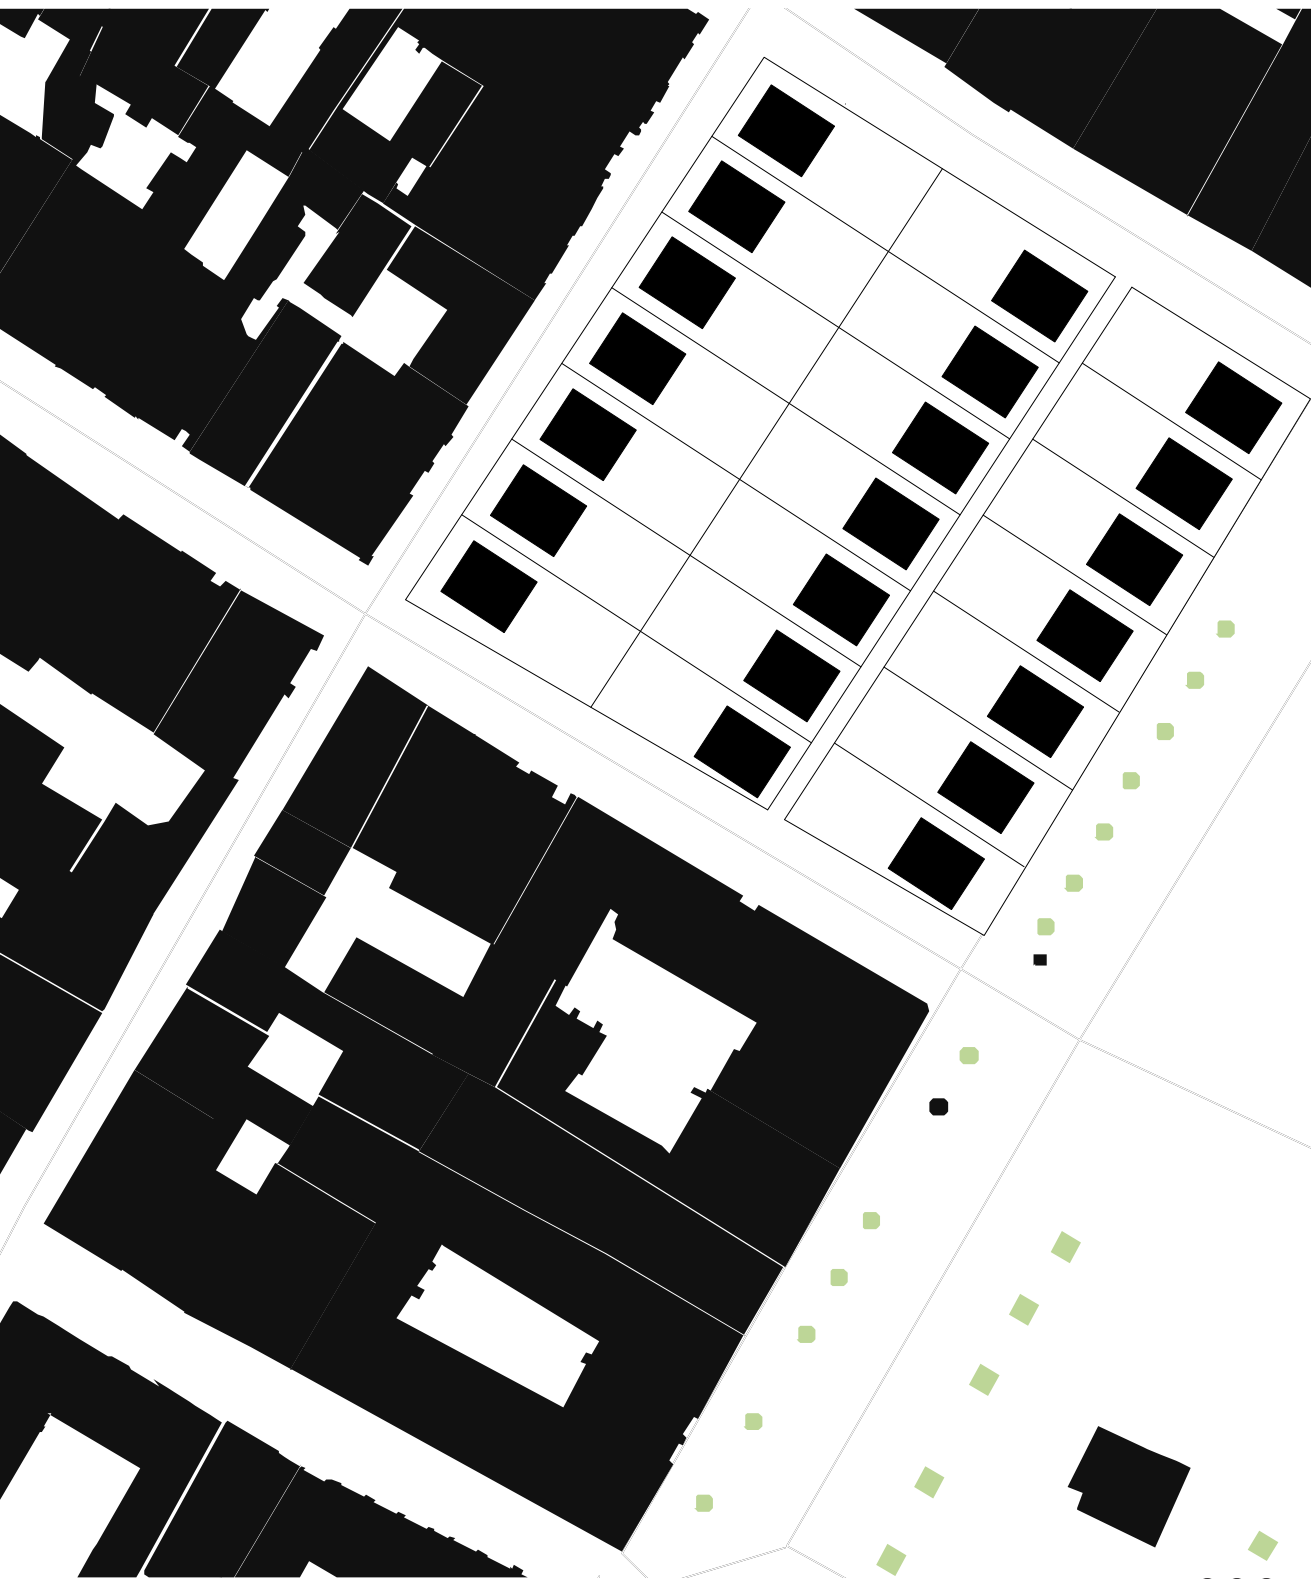


1:1000

Medium Density

$60WE/ha \times 0,74ha = 44,4WE$

Single family home

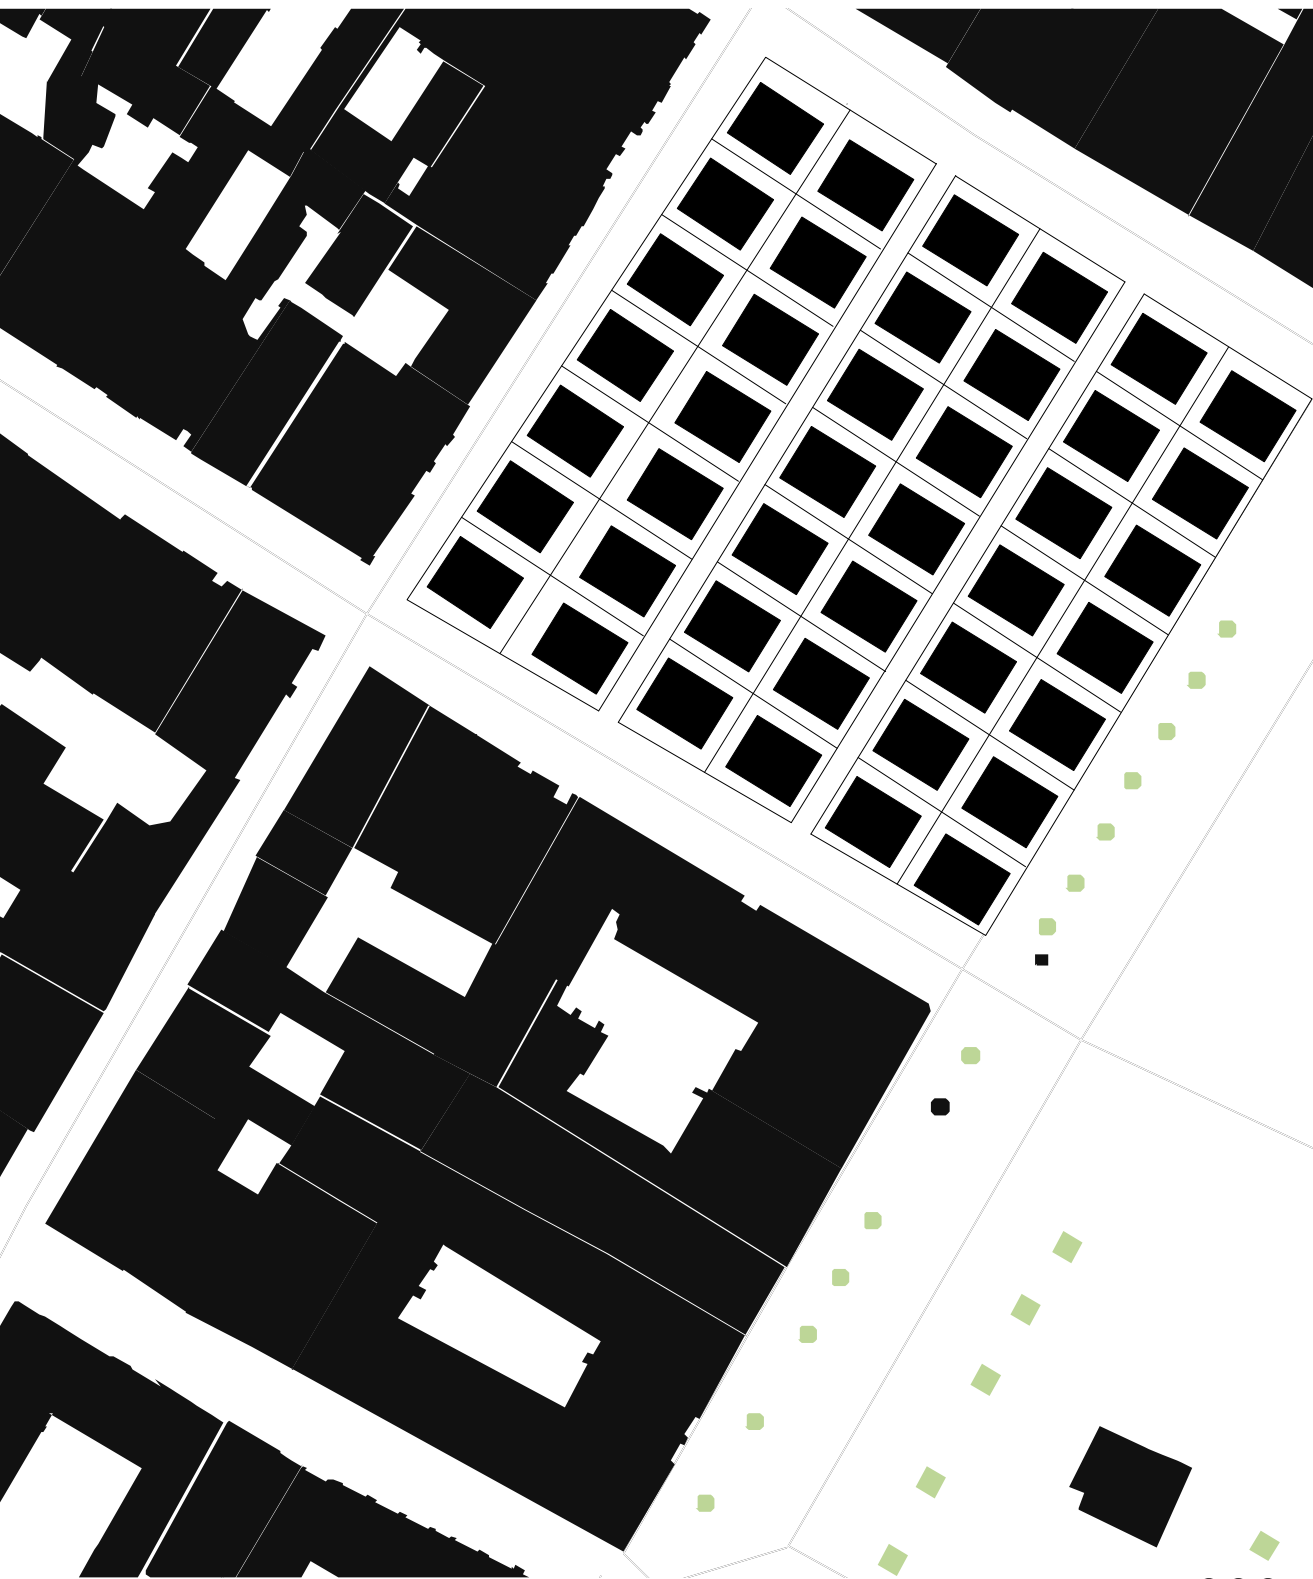


1:1000

High Density

$100WE/ha \times 0,74ha = 74WE$

The multi-family houses comprise four residential units per floor.

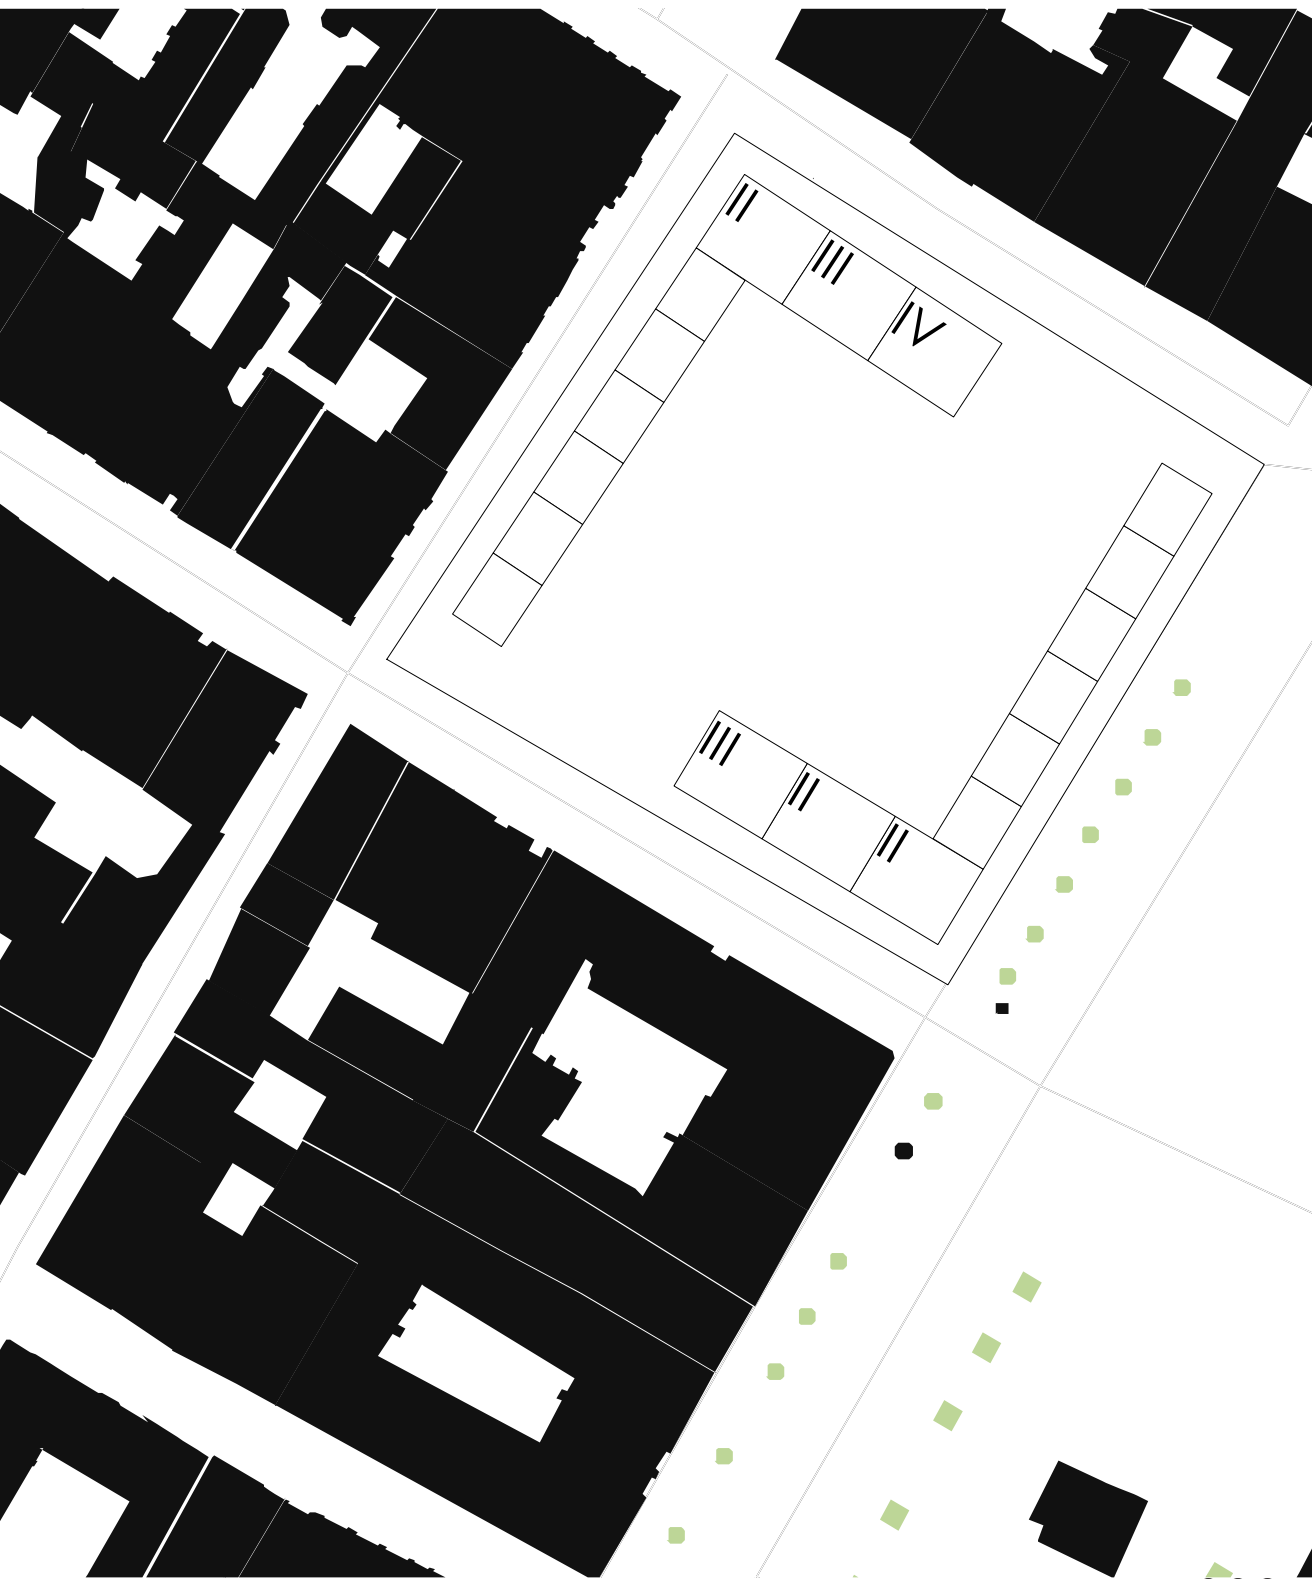

1:1000

10 50 100 150 200

