


Plan residential building and Co-housing
Scale : 1/500

Plan residential building
Scale : 1/500

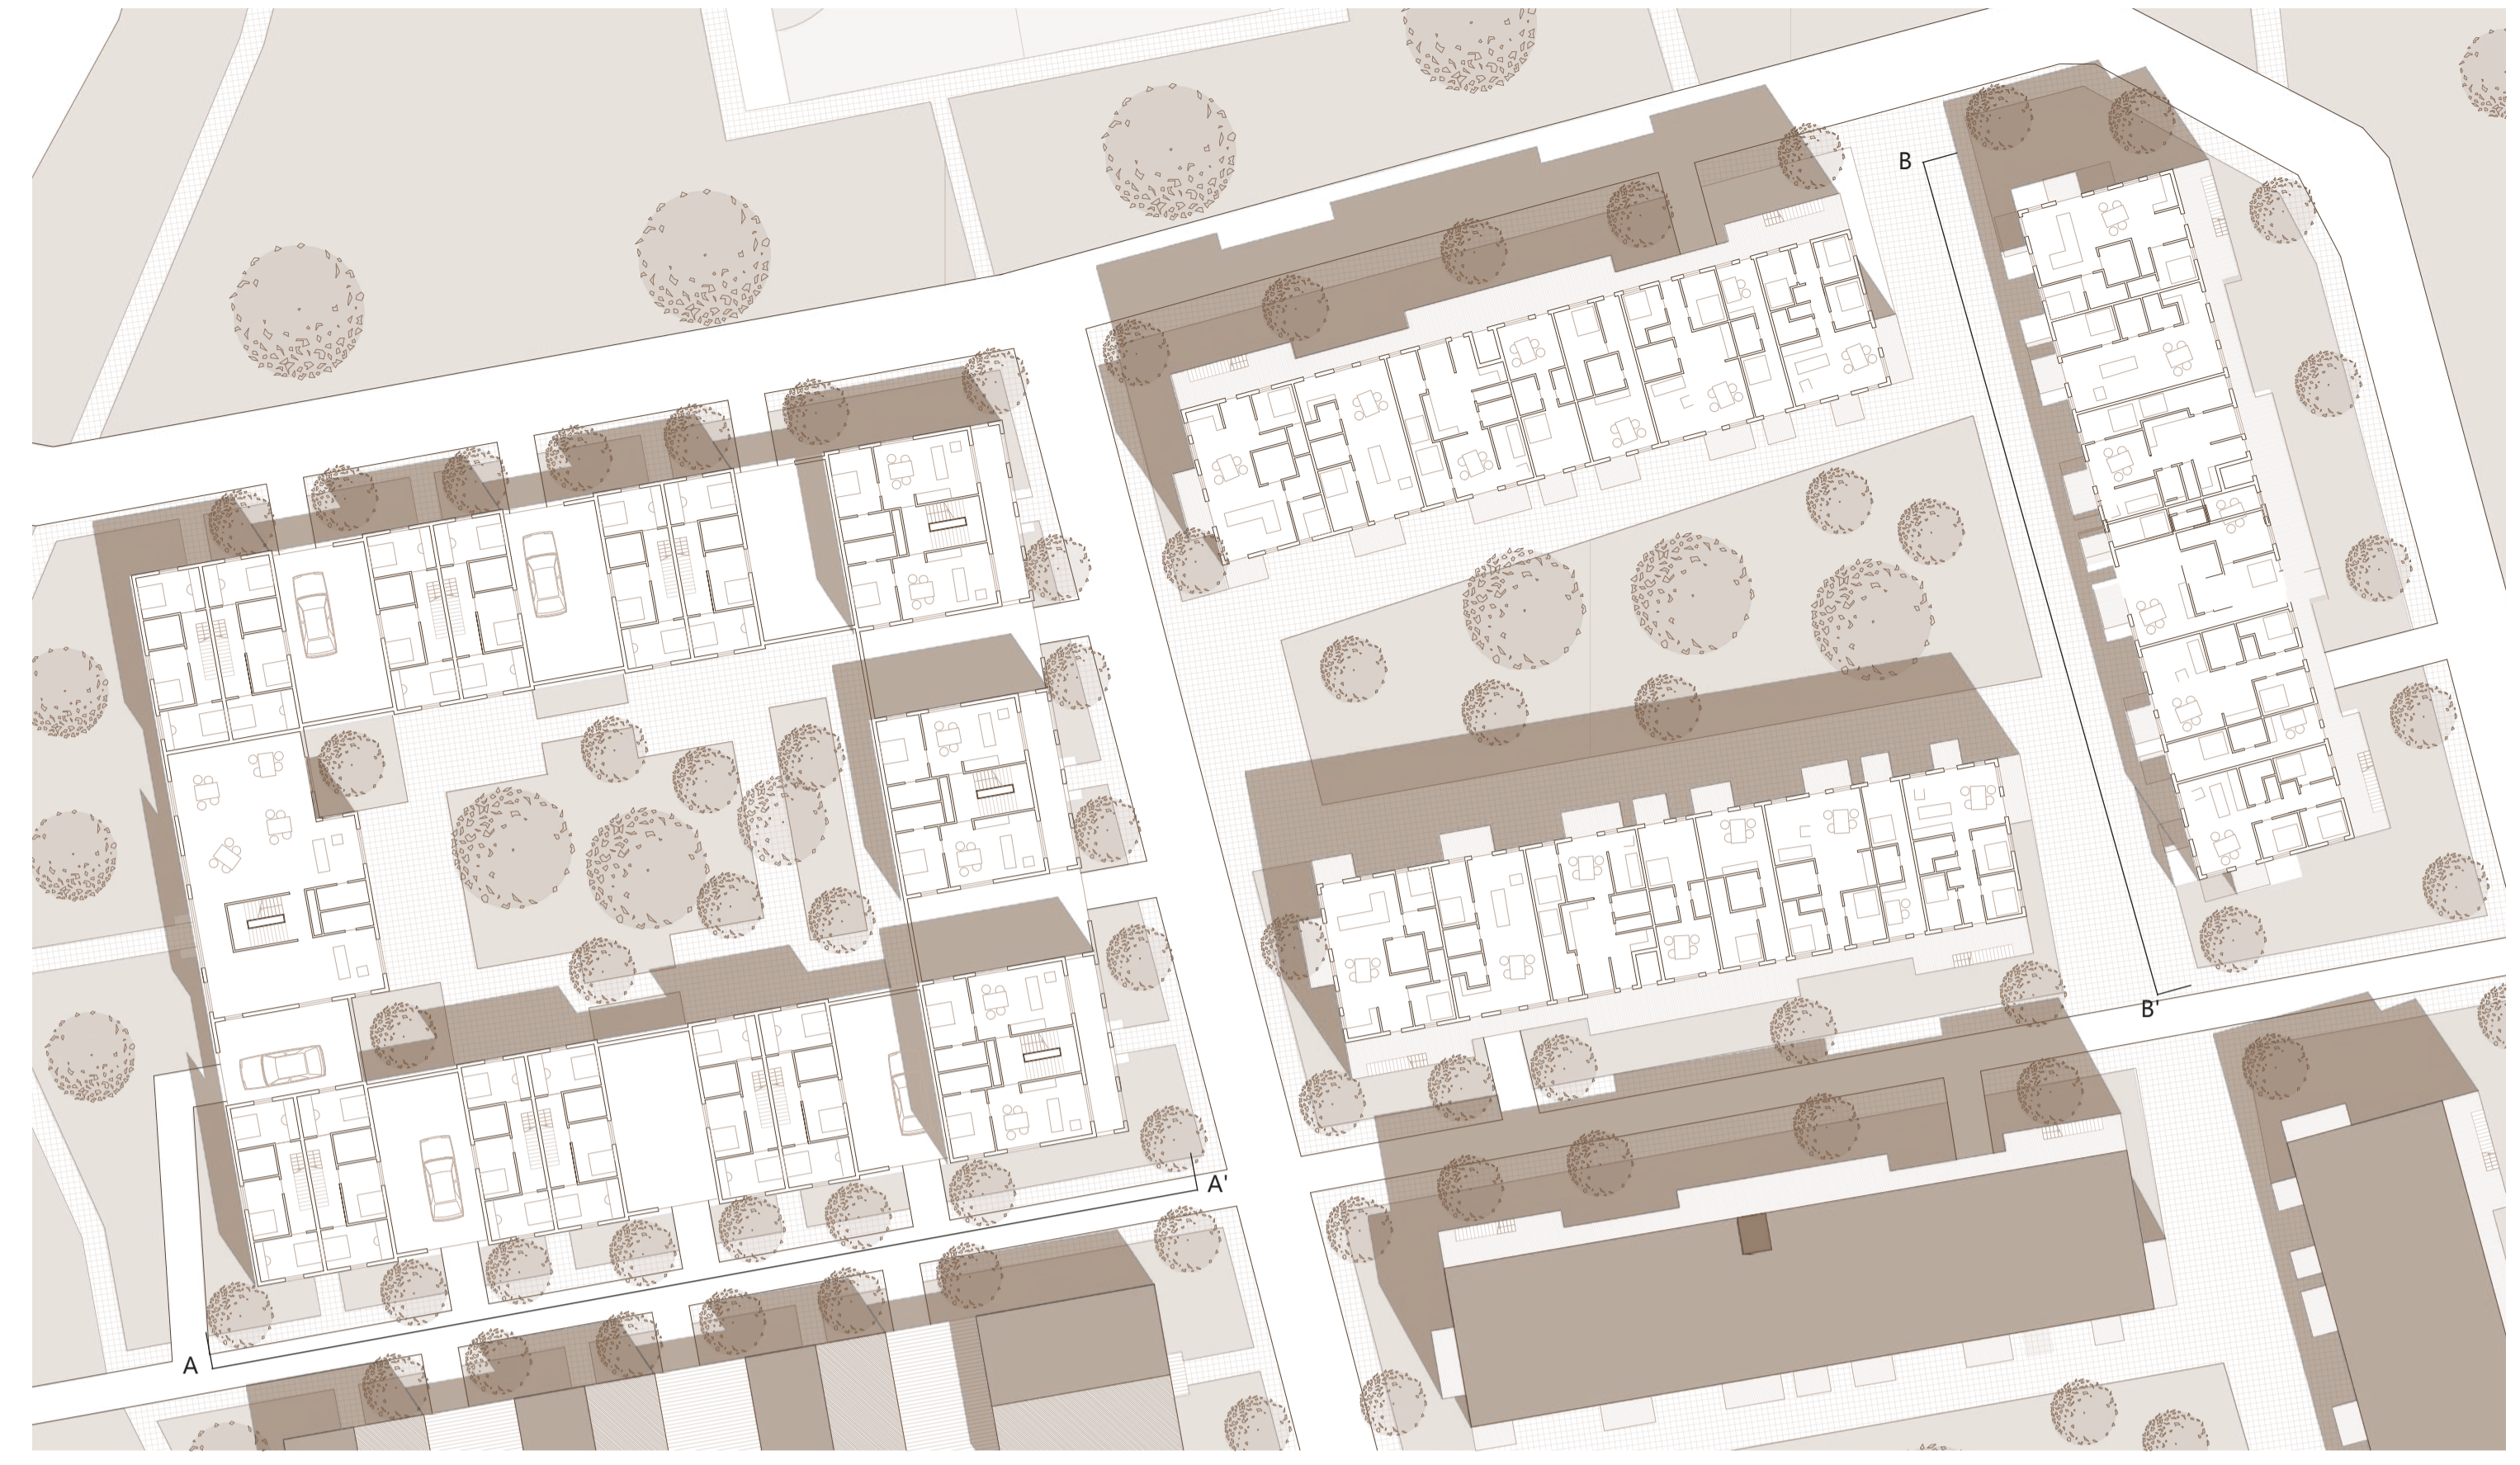

Elevation AA'
Scale : 1/500

Elevation BB'
Scale : 1/500



Site Plan
Scale 1/2000

- Legend
- New residential buildings
 - New equipments
 - Green spaces
 - Sports fields
 - Roads
 - Pedestrian way
 - Existing circulations
 - Metro Line
 - New vegetation

Elevation CC'
Scale : 1/500

