

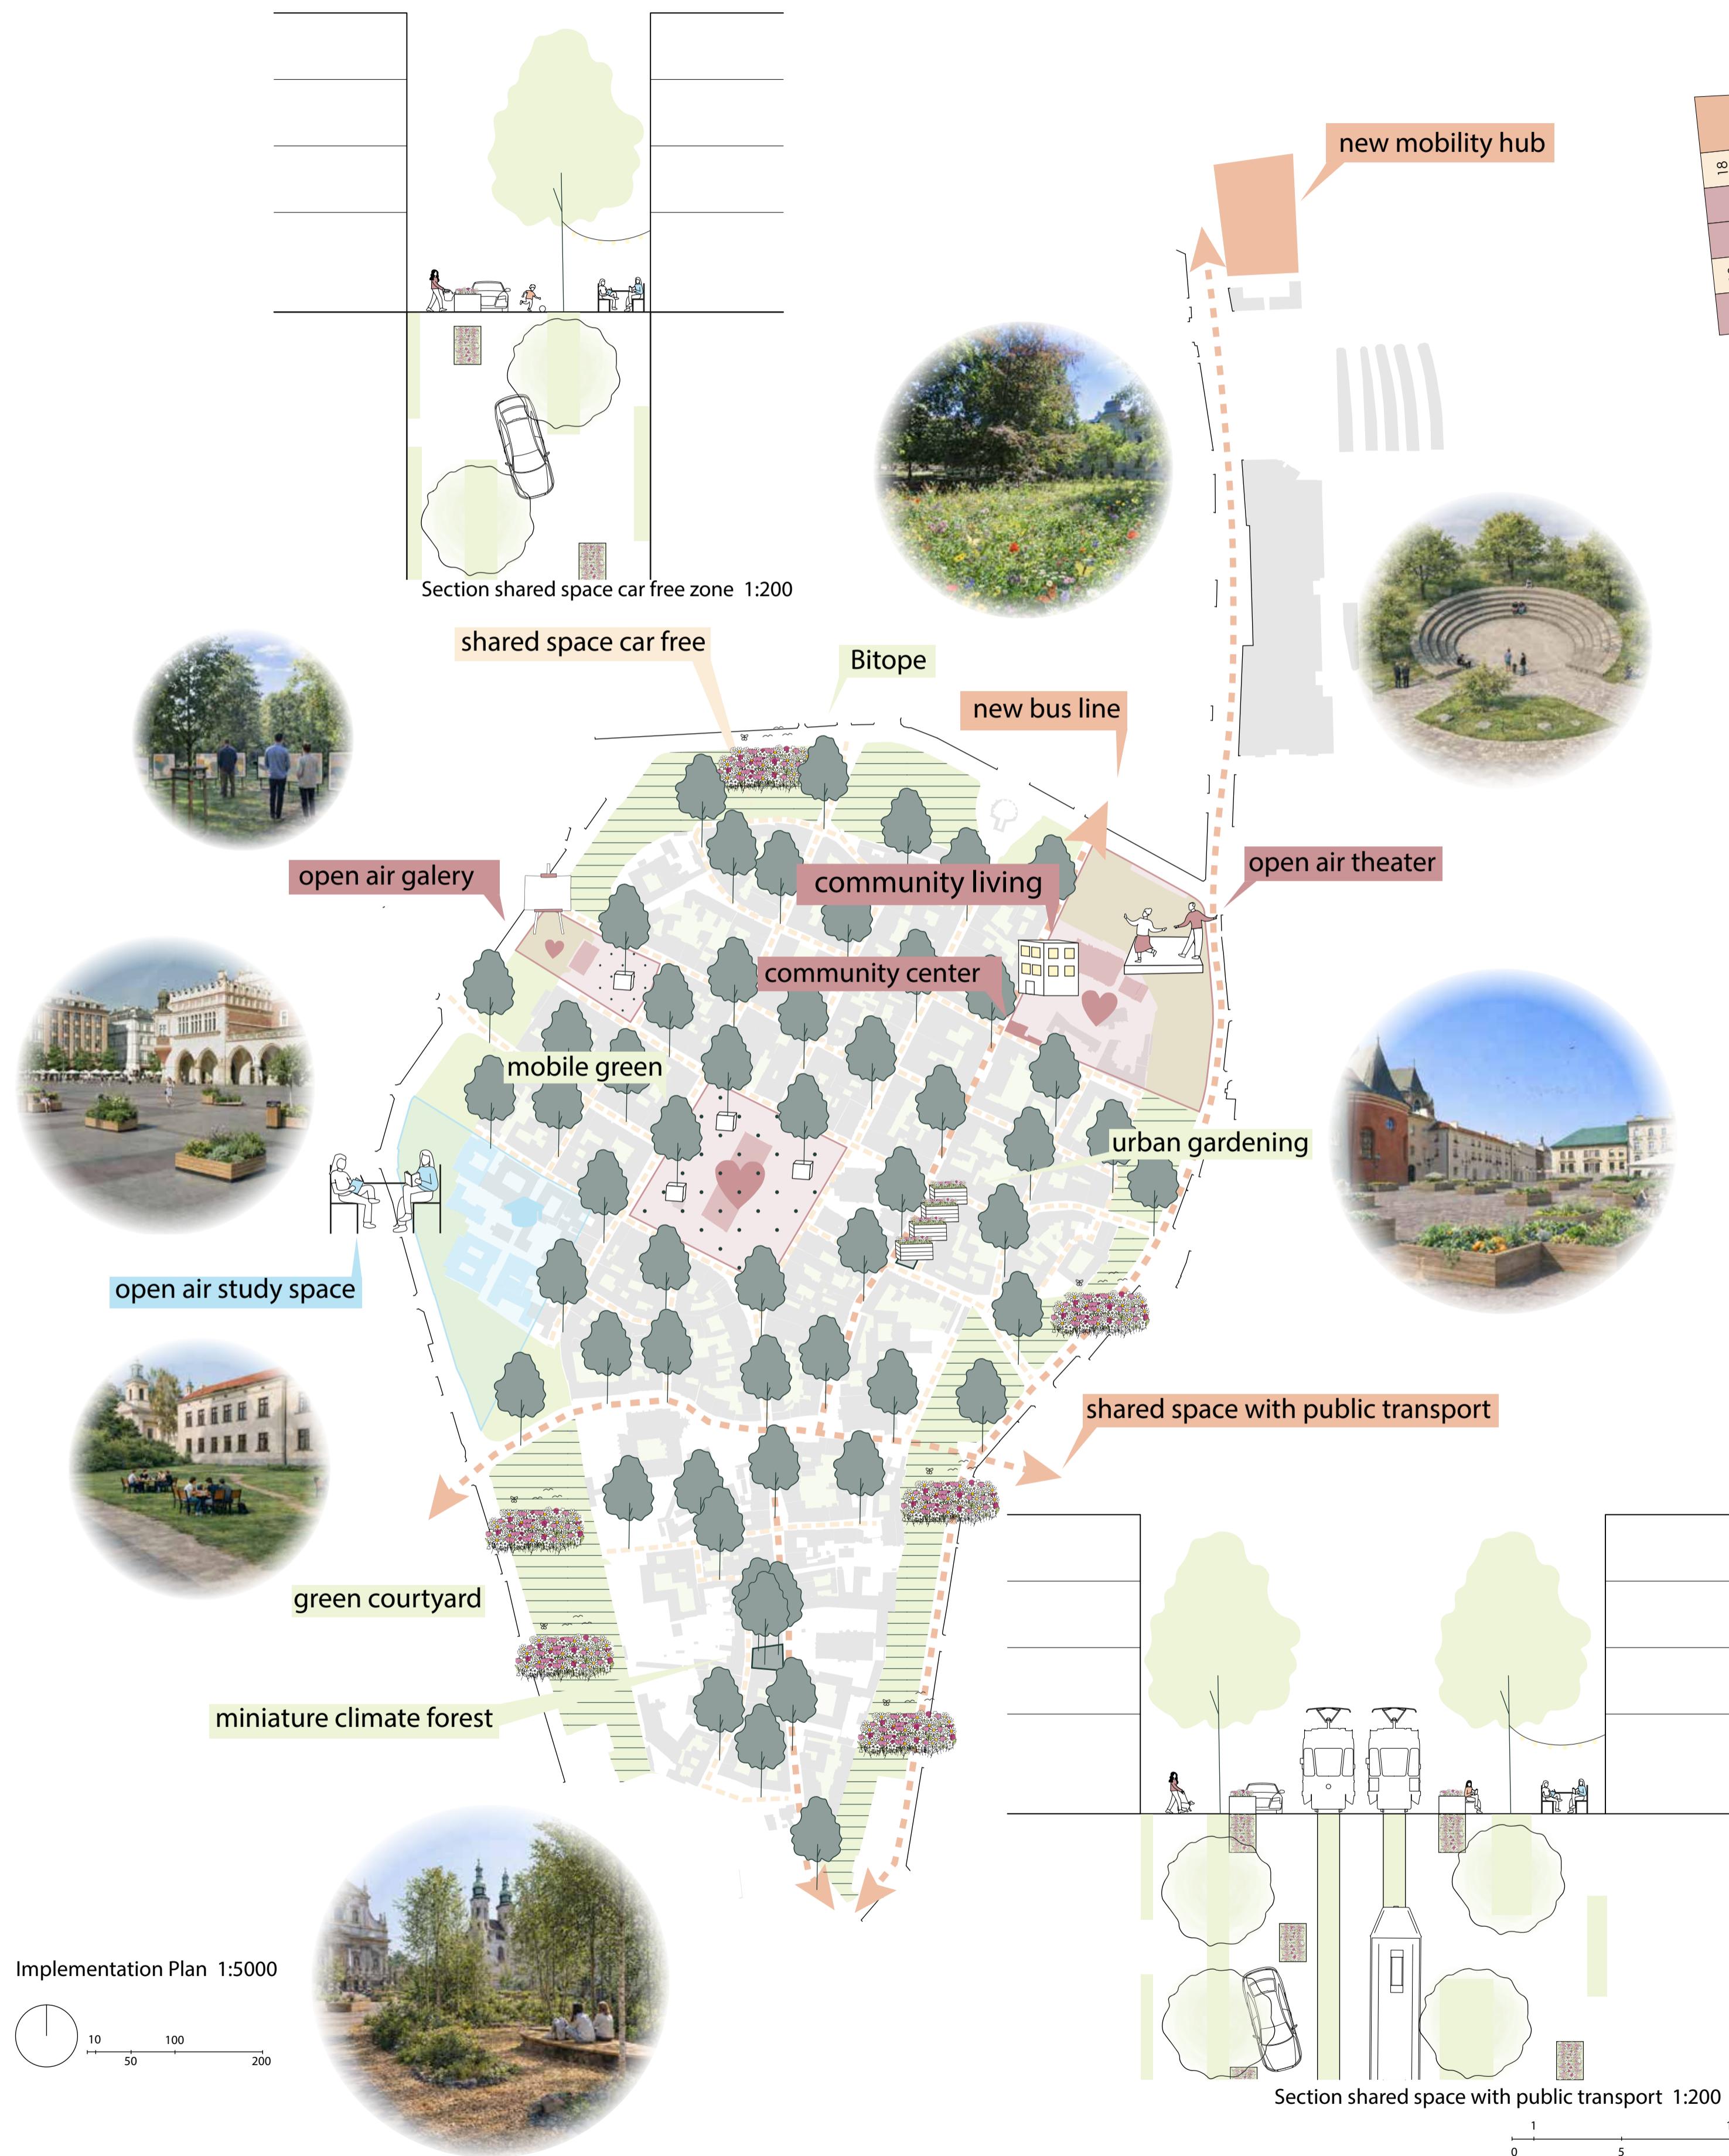
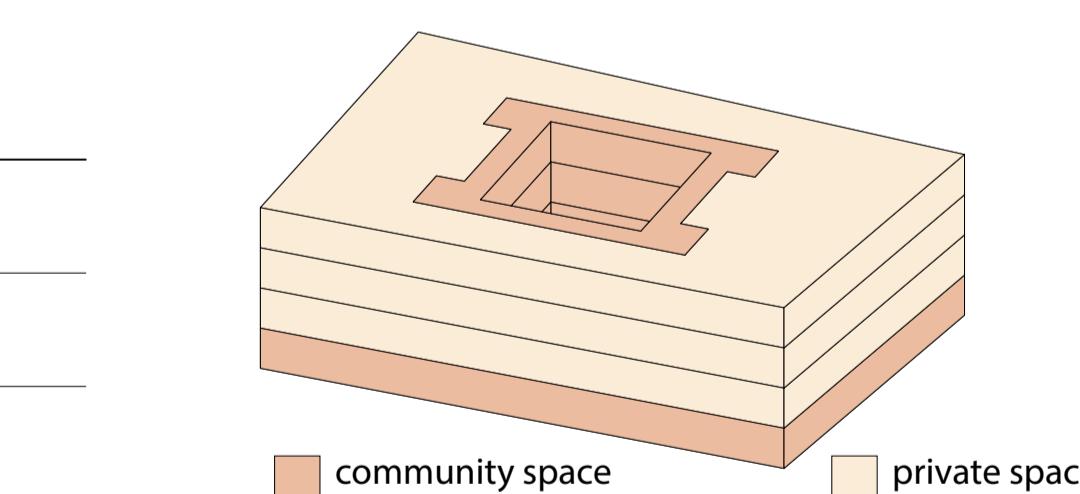
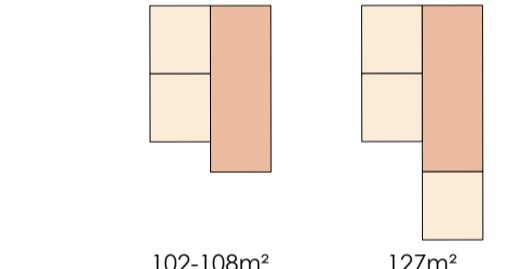
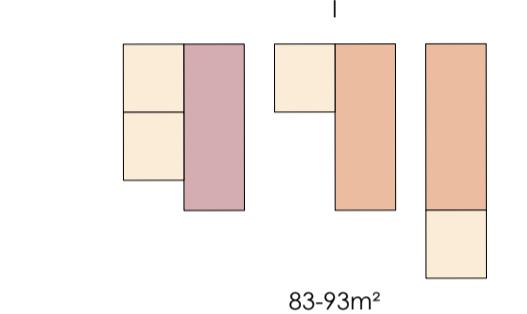


The Green Heart of Kraków


Enhancing Quality of Life for People and Nature

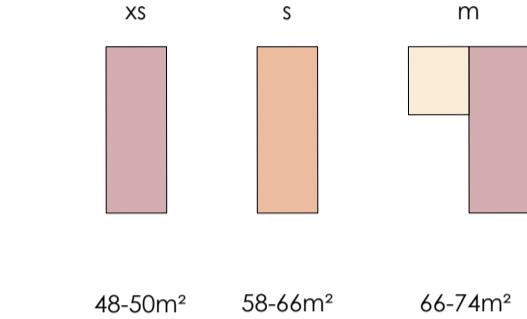

Floorplan Cluster Living 1:500

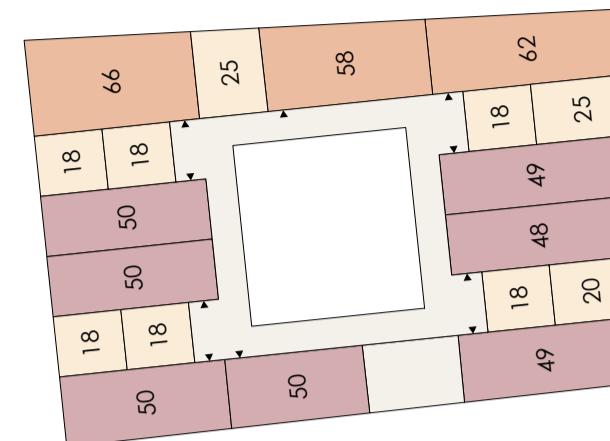

Detail Cultural Community Space 1:500

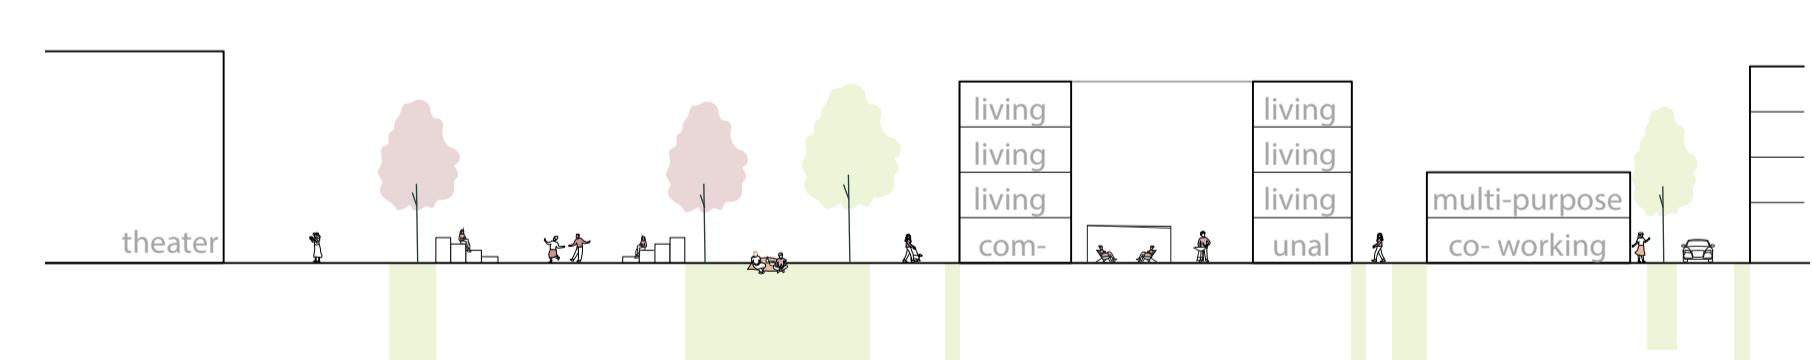

Krakow's Old Town is highly dense and strongly shaped by tourism, as its historic structure was preserved after the war and is now protected by strict monument regulations. The project aims to improve quality of life by creating more space for residents and nature and reducing the dominance of tourism.

This will be achieved by expanding green spaces to provide recreational areas and reduce heat. Measures include climate forests, urban gardening on unused sites, mobile greenery for temporary event spaces, and the ecological and social enhancement of the green belt around the Old Town, parts of which will function as biotopes.

The Old Town will also become largely car-free, with access limited to emergency services, deliveries, and selected public transport. New public transport routes and a mobility hub above the train station will ensure good accessibility.

To attract more permanent residents, affordable housing is proposed through a community-oriented cluster housing project. In the northern area near the theater, a new social and cultural hub will be created by converting a former museum into a community center, complemented by shared outdoor spaces, urban gardening, and an open-air stage..